


S&E Innovative Construction SRL
office@se-innovativeconstruction.com
design@se-innovativeconstruction.com
Tel. 00447415533402


Primestairs
Metal formwork for stairs
The safe way!

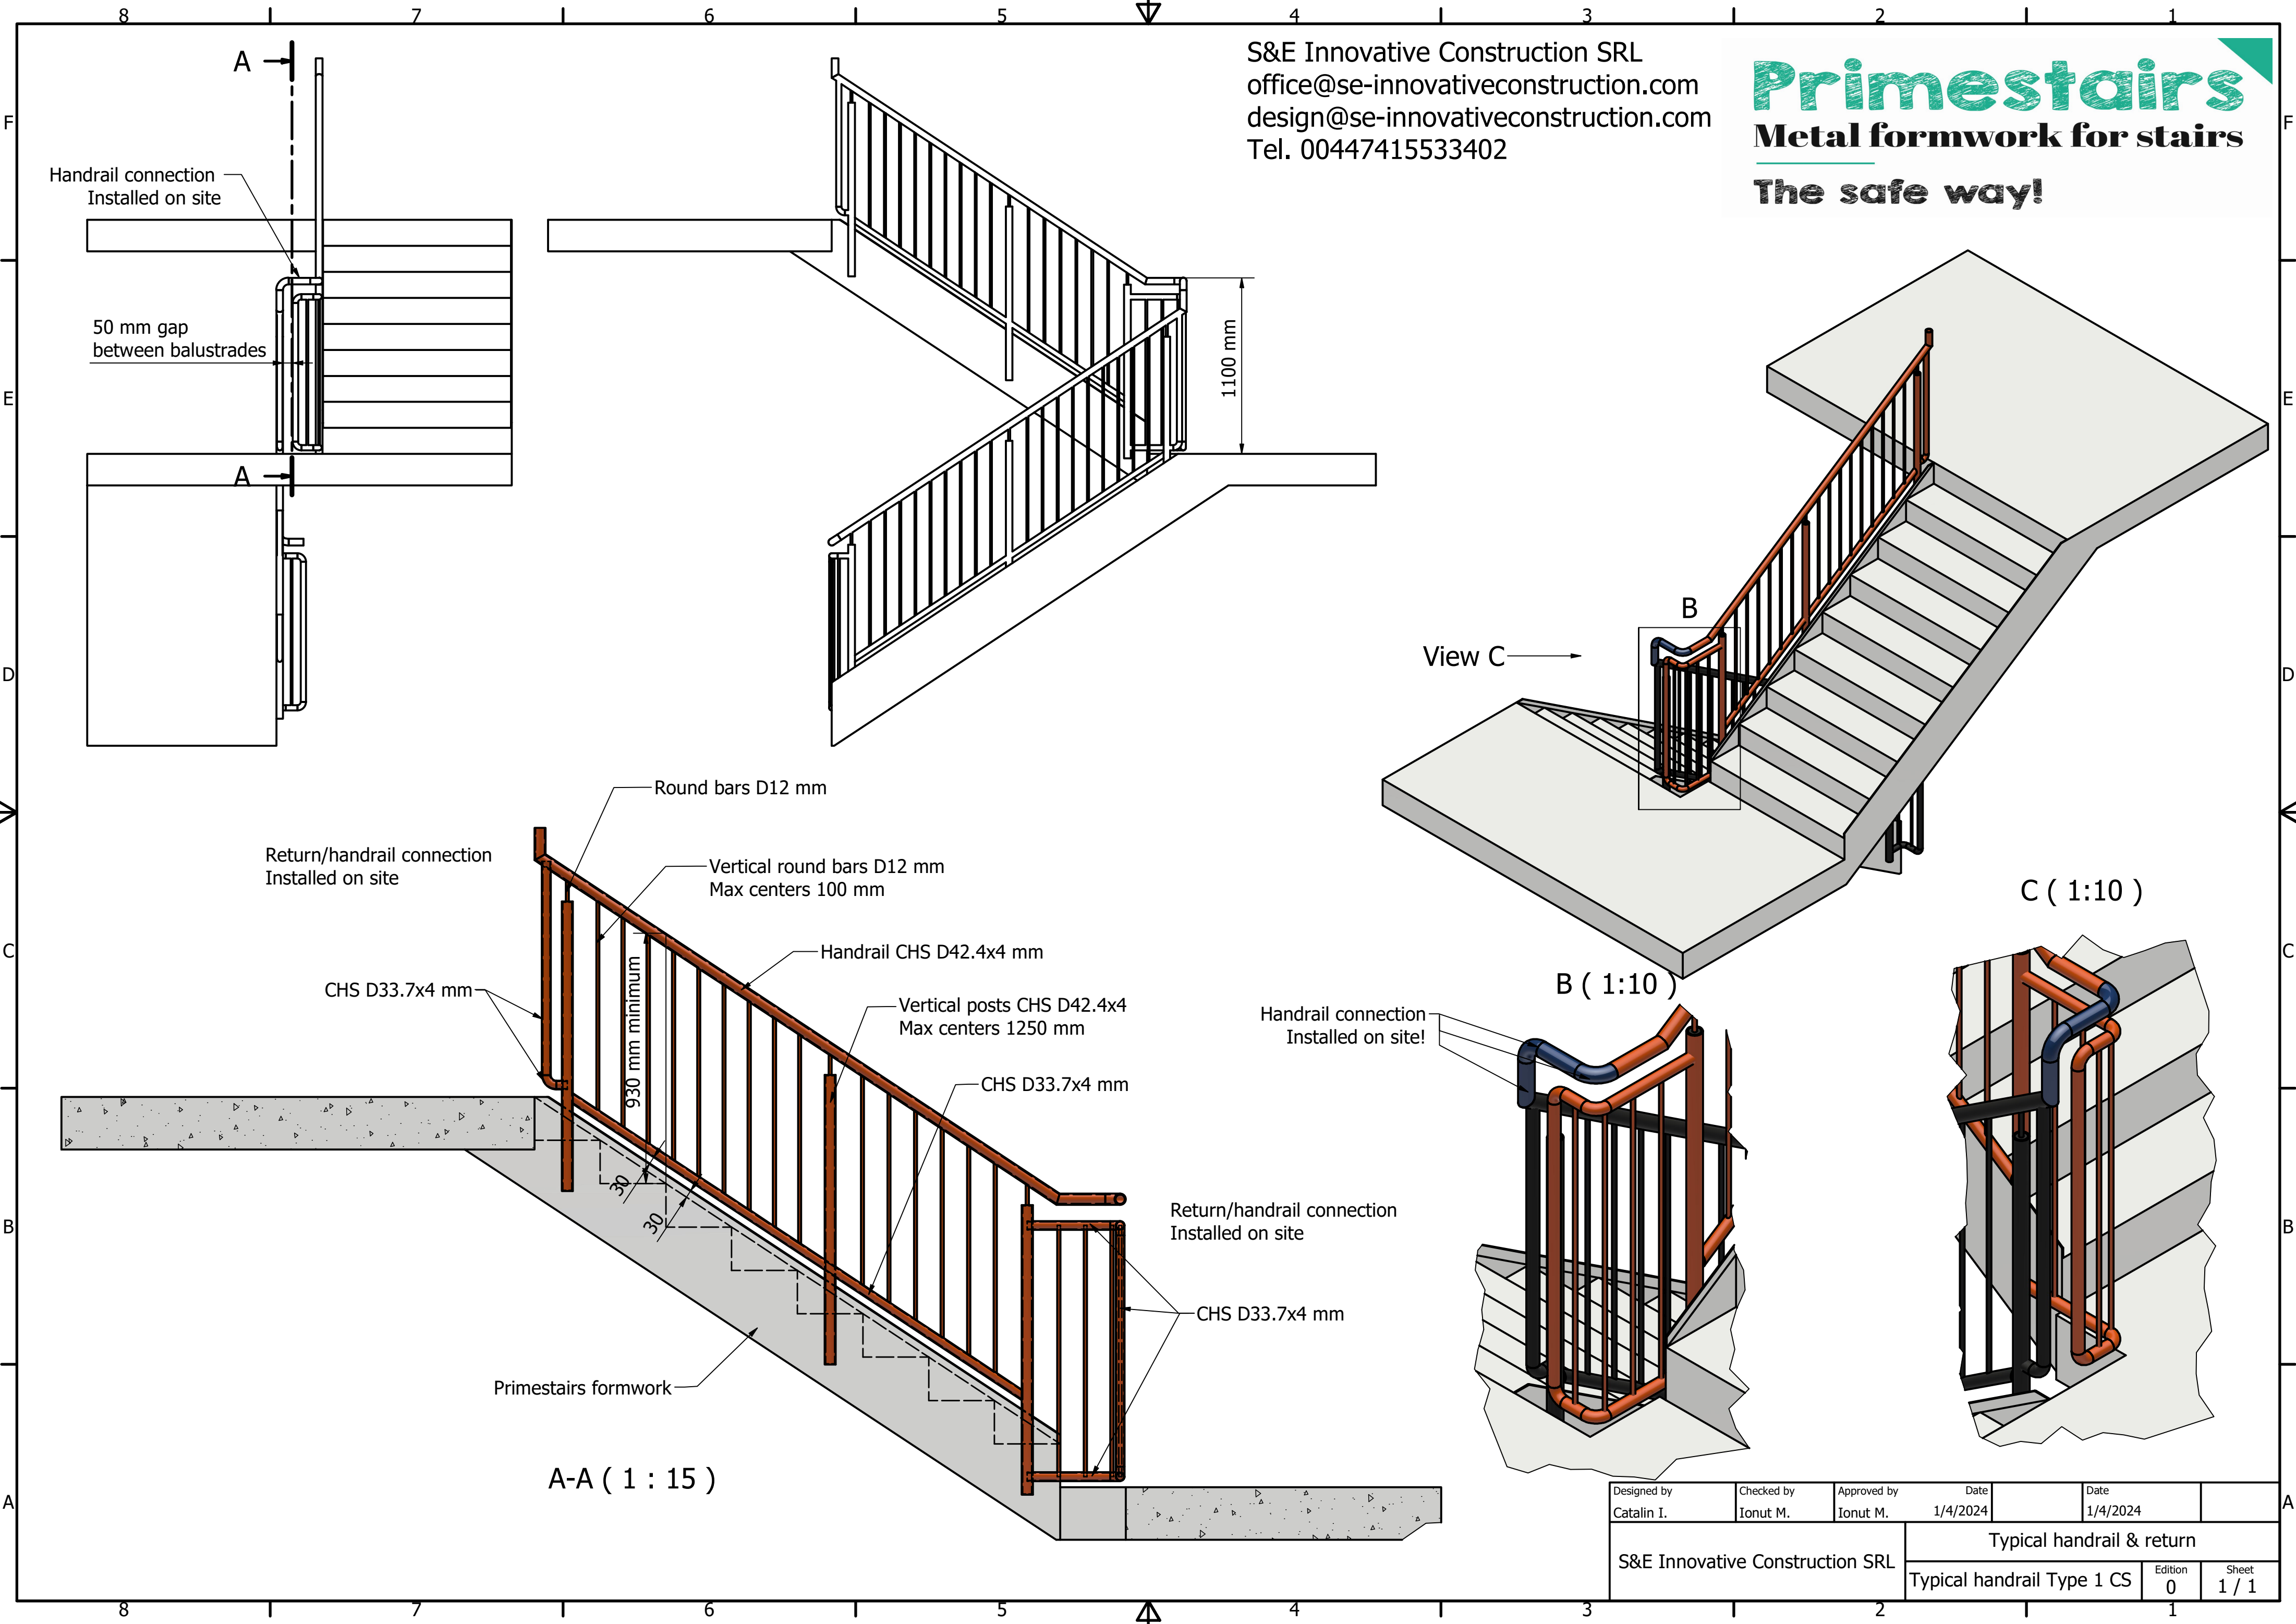


| | | | | | |
|---------------------------------|------------------------|-------------------------|----------------------------|------------------|----------------|
| Designed by Catalin I. | Checked by Ionut M. | Approved by Ionut M. | Date 1/4/2024 | Date 1/4/2024 | |
| S&E Innovative Construction SRL | | | Typical handrail & return | | |
| | | | Typical handrail Type 1 CS | Edition 0 | Sheet 1 / 1 |

S&E Innovative Construction SRL
office@se-innovativeconstruction.com
design@se-innovativeconstruction.com
Tel. 00447415533402

Primestairs
Metal formwork for stairs
The safe way!

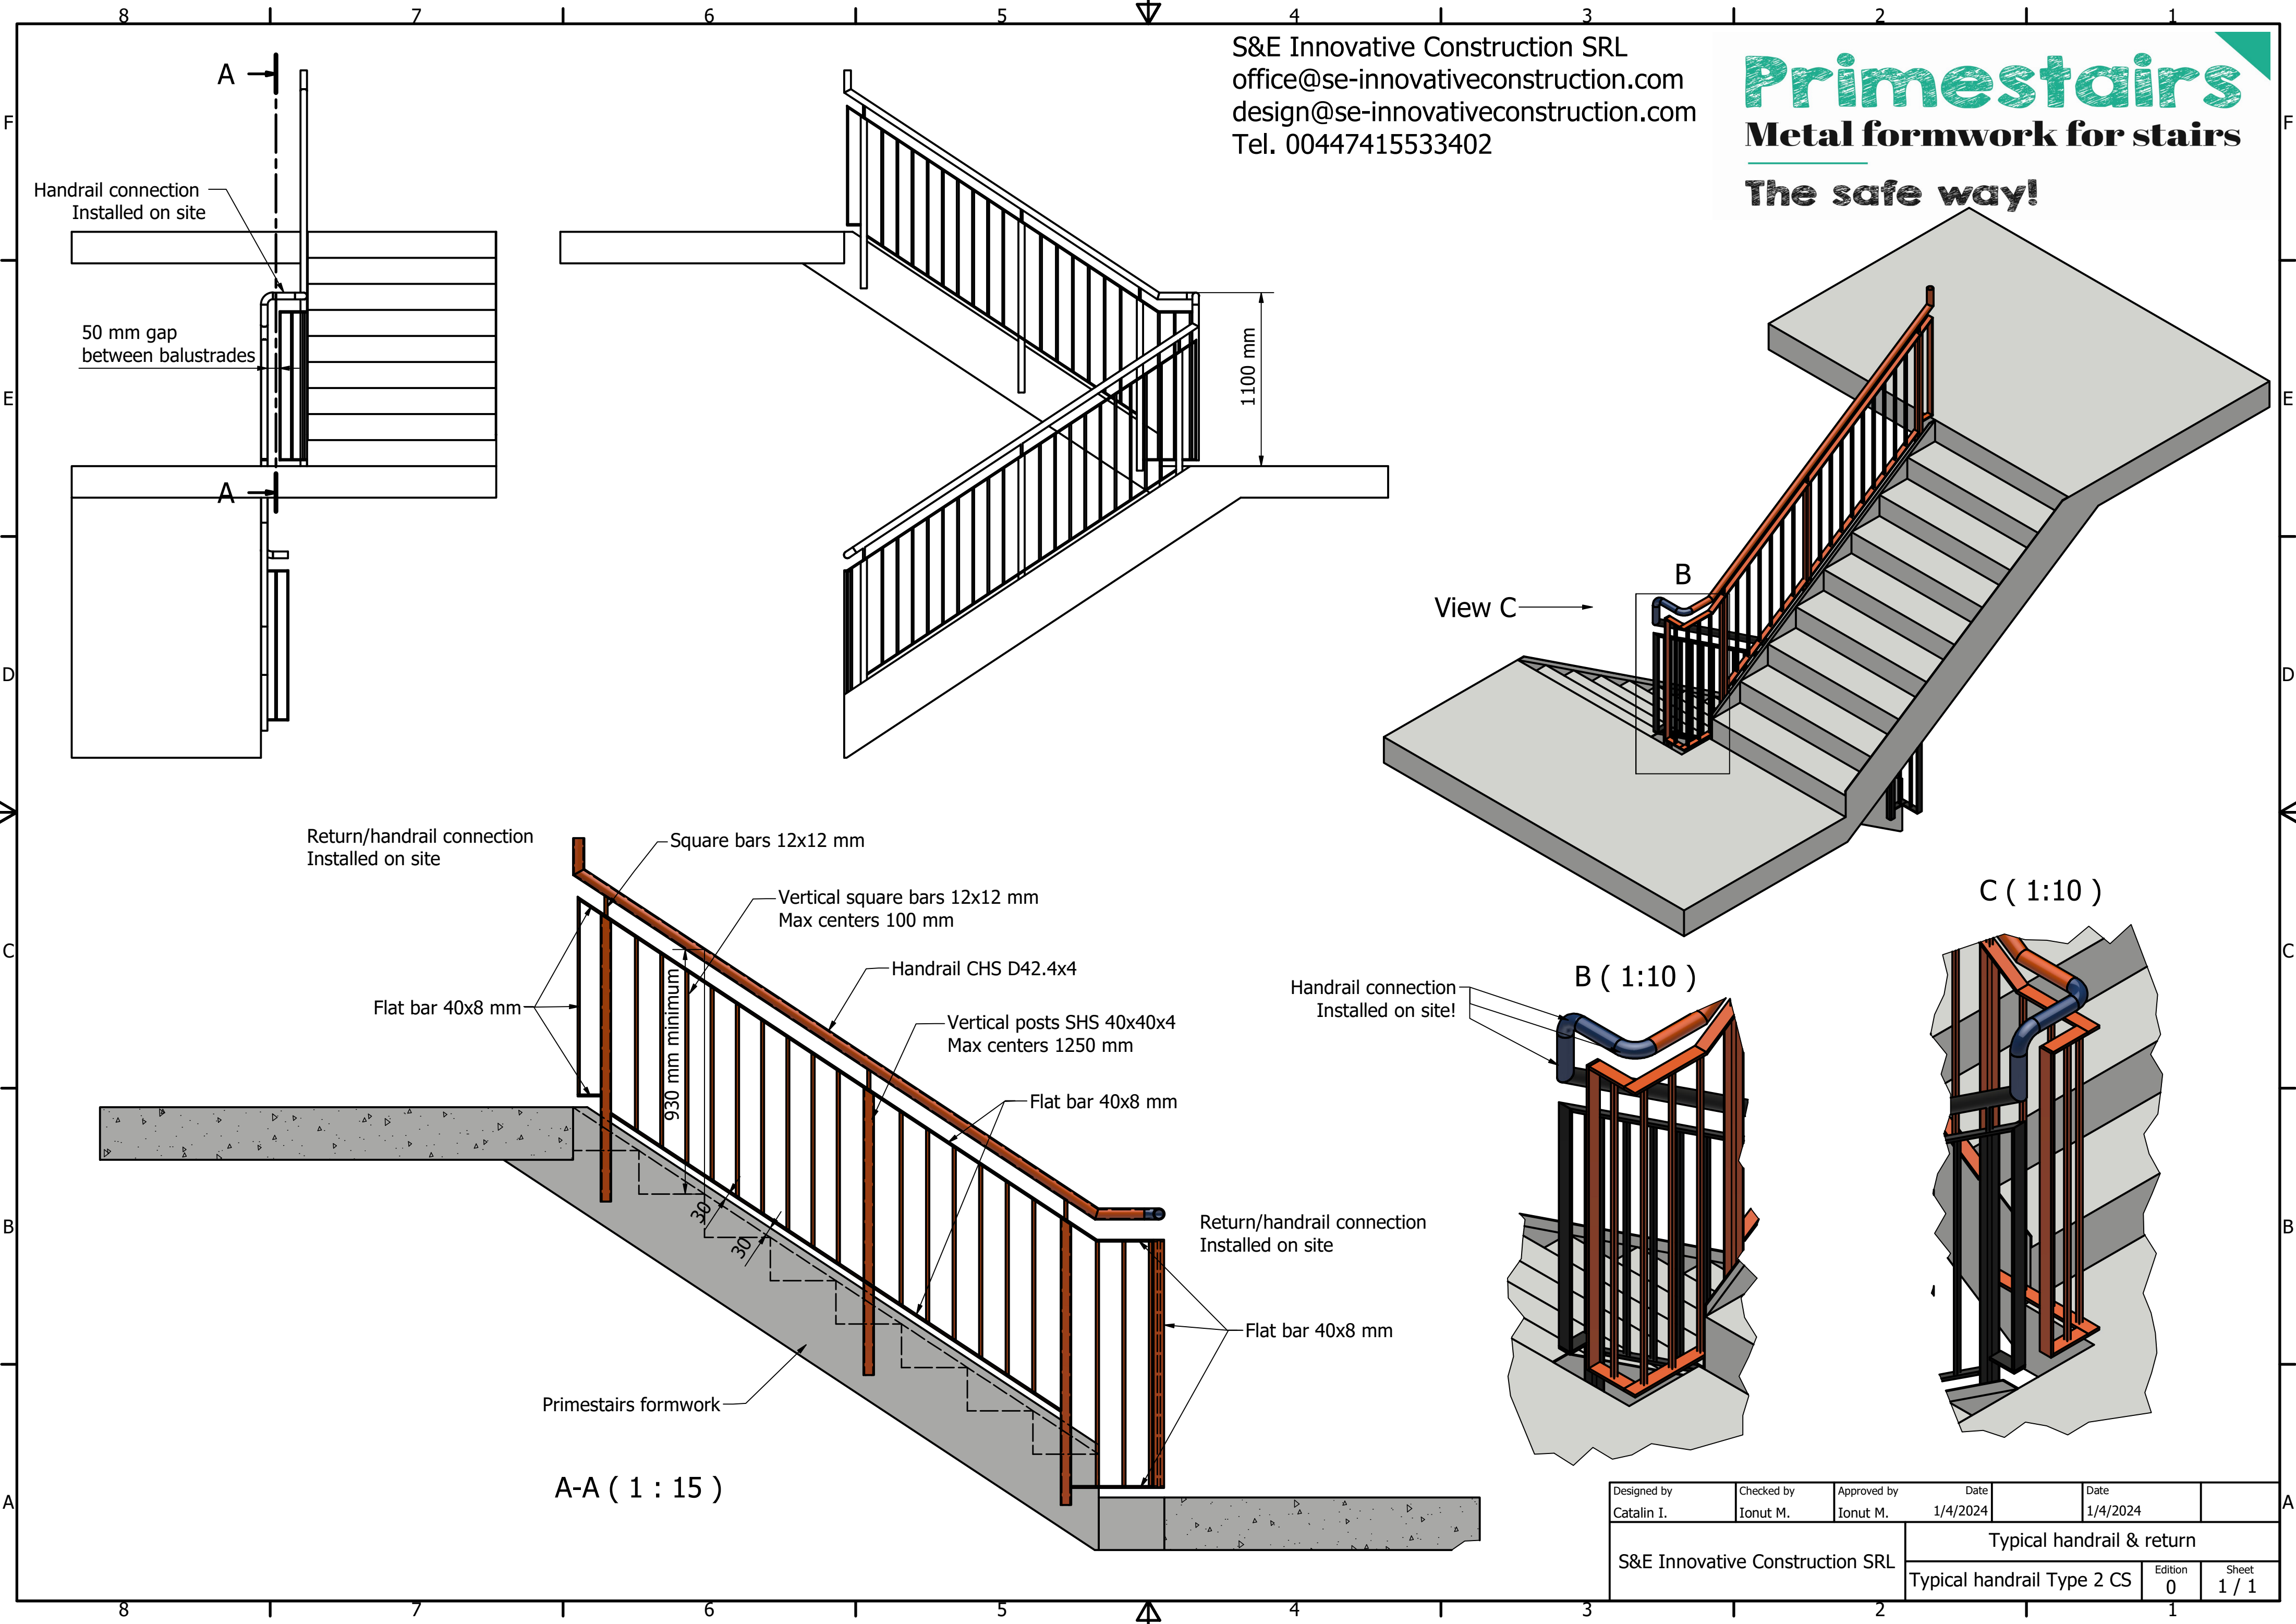







| | | | | | |
|---------------------------------|------------------------|-------------------------|----------------------------|------------------|----------------|
| Designed by Catalin I. | Checked by Ionut M. | Approved by Ionut M. | Date 1/4/2024 | Date 1/4/2024 | |
| S&E Innovative Construction SRL | | | Typical handrail & return | | |
| | | | Typical handrail Type 2 CS | Edition 0 | Sheet 1 / 1 |

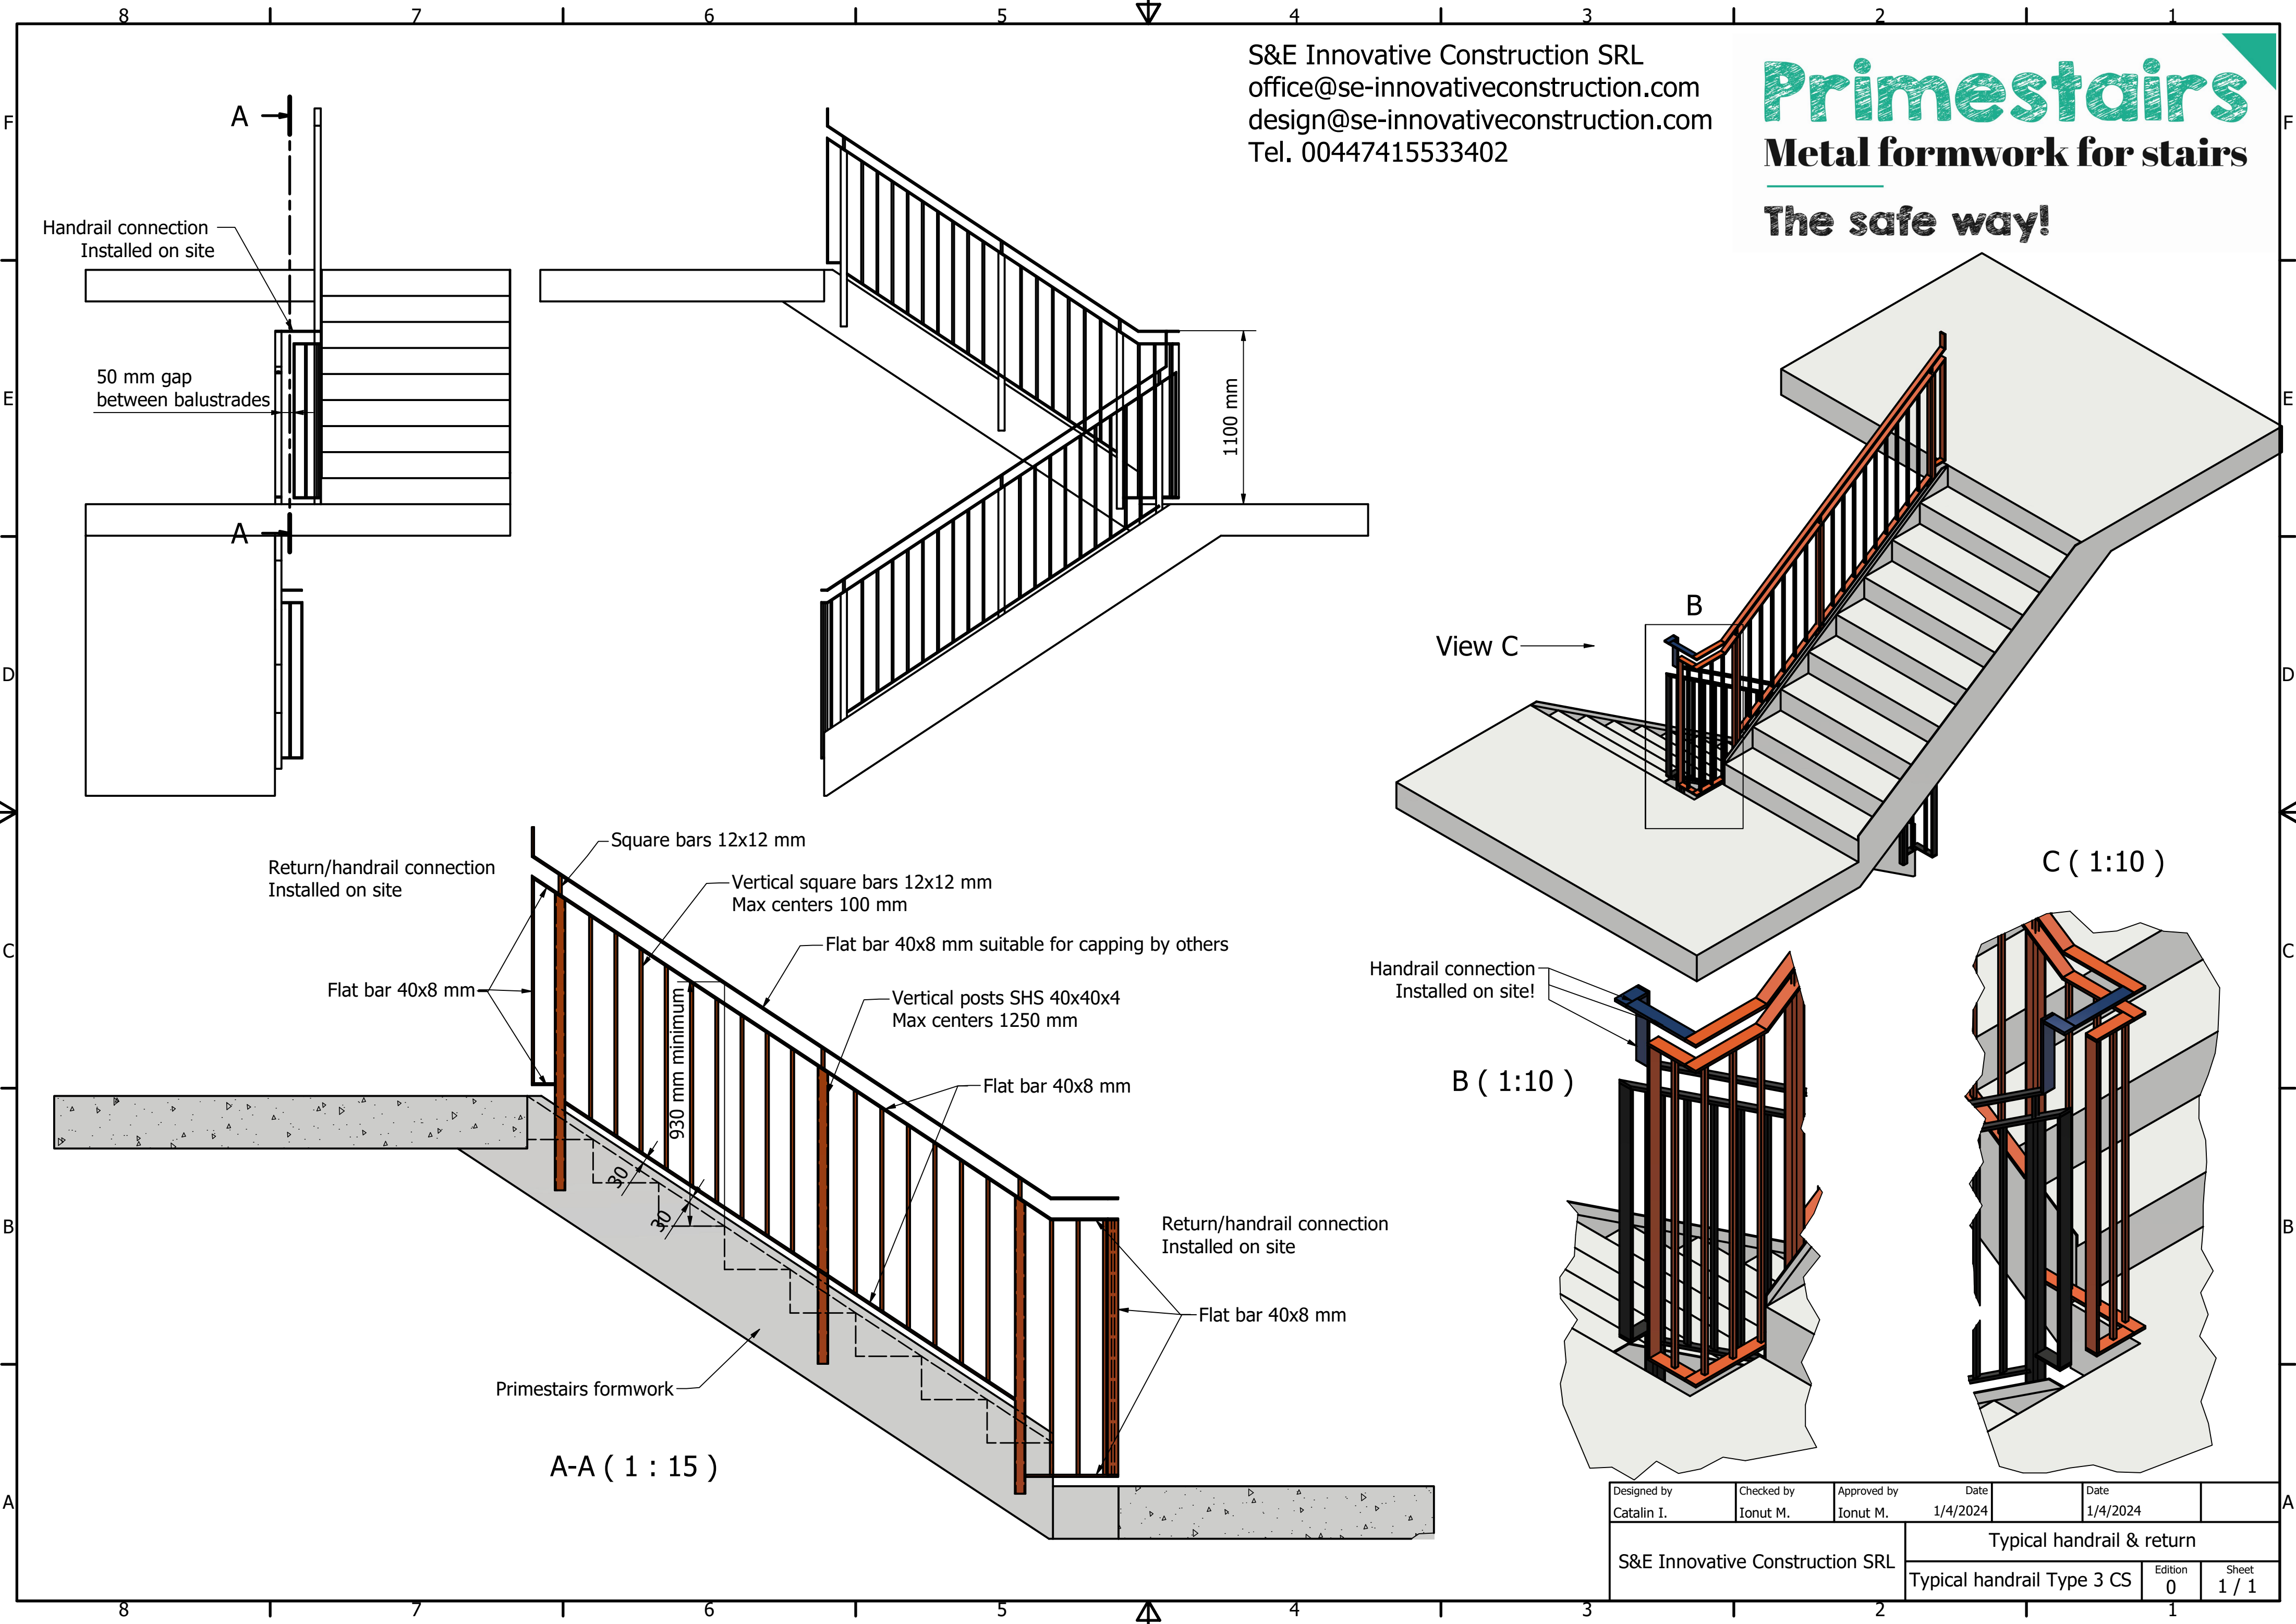

| | | | | | |
|---------------------------------|------------------------|-------------------------|----------------------------|------------------|----------------|
| Designed by Catalin I. | Checked by Ionut M. | Approved by Ionut M. | Date 1/4/2024 | Date 1/4/2024 | |
| S&E Innovative Construction SRL | | | Typical handrail & return | | |
| | | | Typical handrail Type 3 CS | Edition 0 | Sheet 1 / 1 |

S&E Innovative Construction SRL
office@se-innovativeconstruction.com
design@se-innovativeconstruction.com
Tel. 00447415533402

Primestairs
Metal formwork for stairs
The safe way!

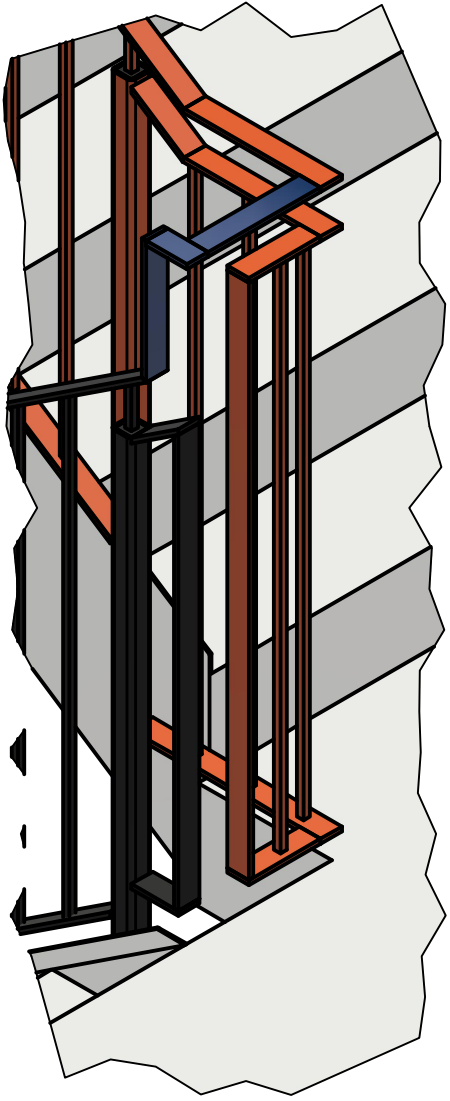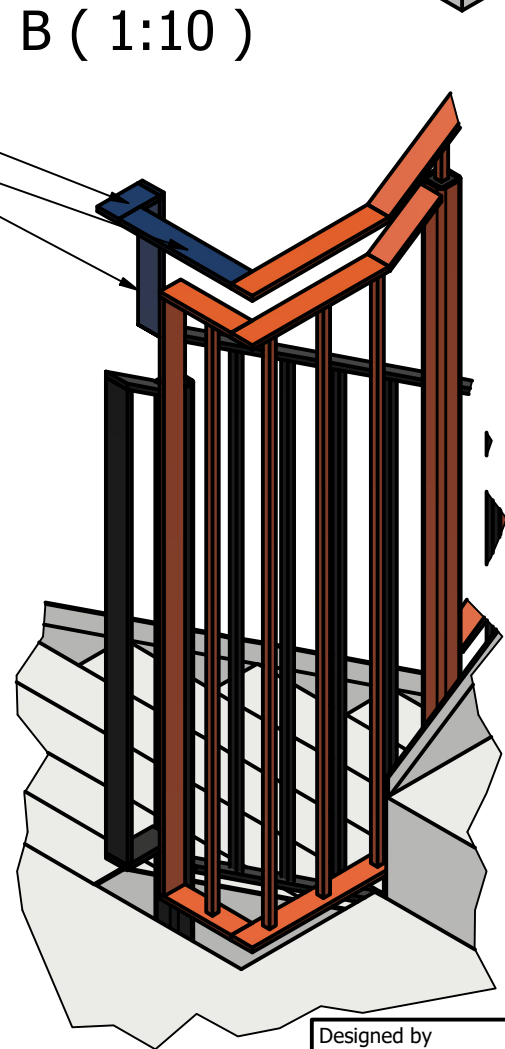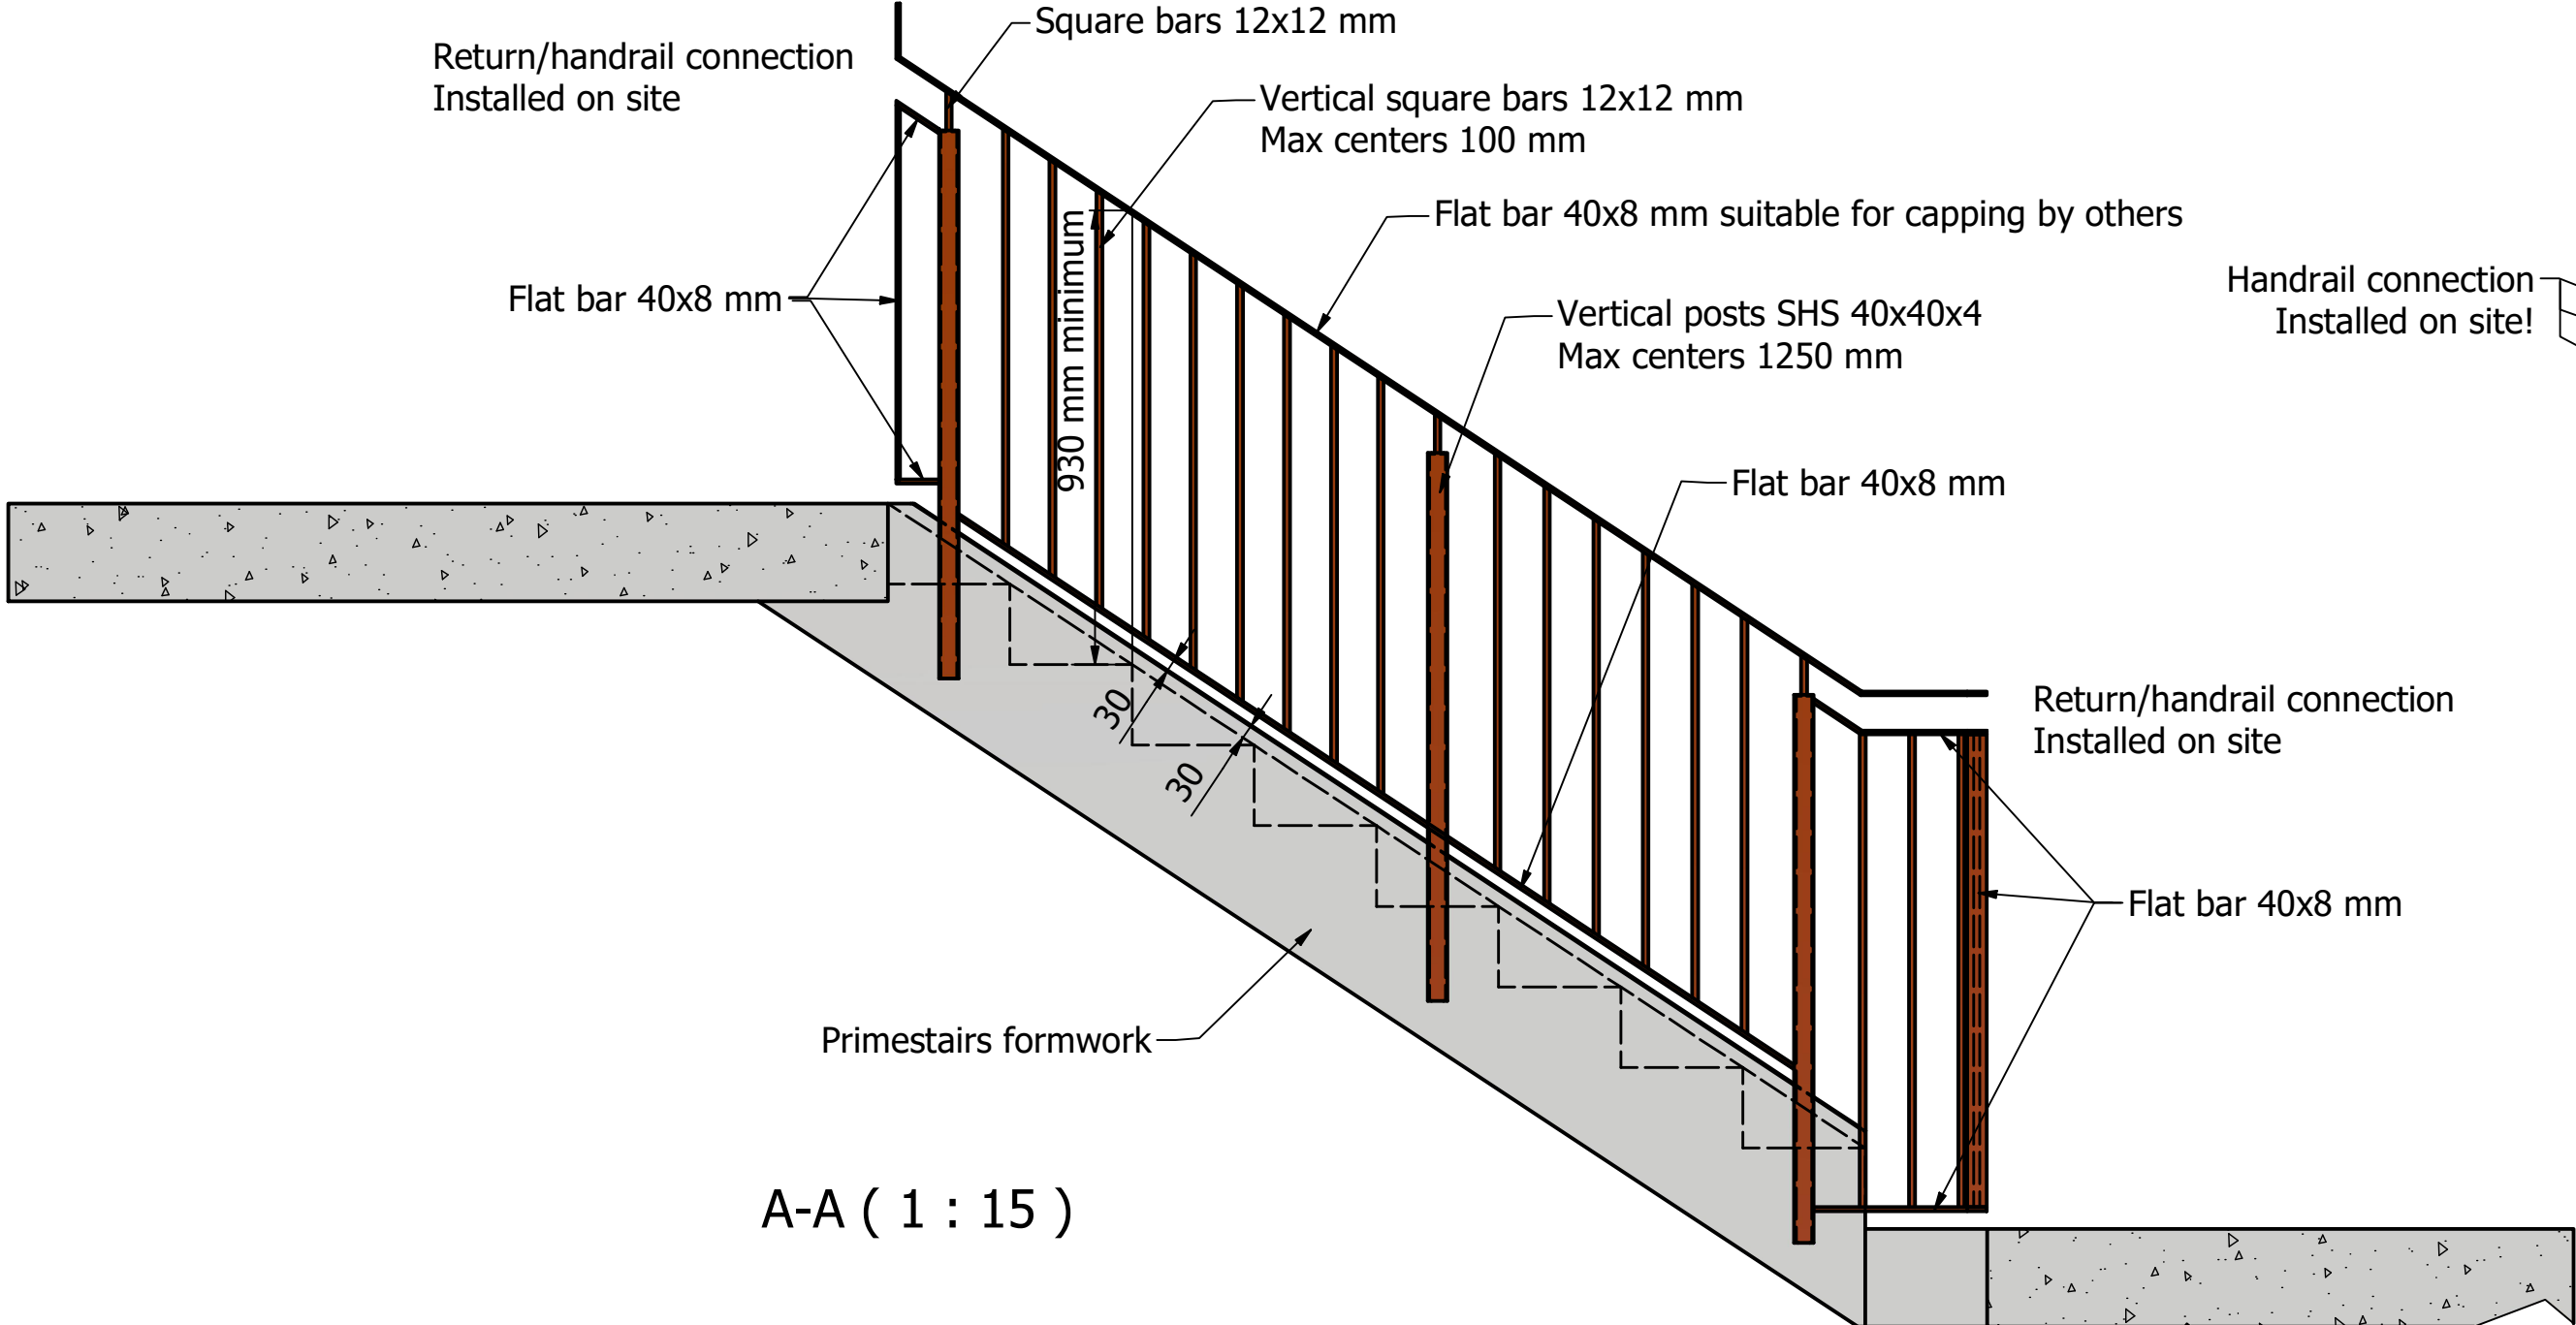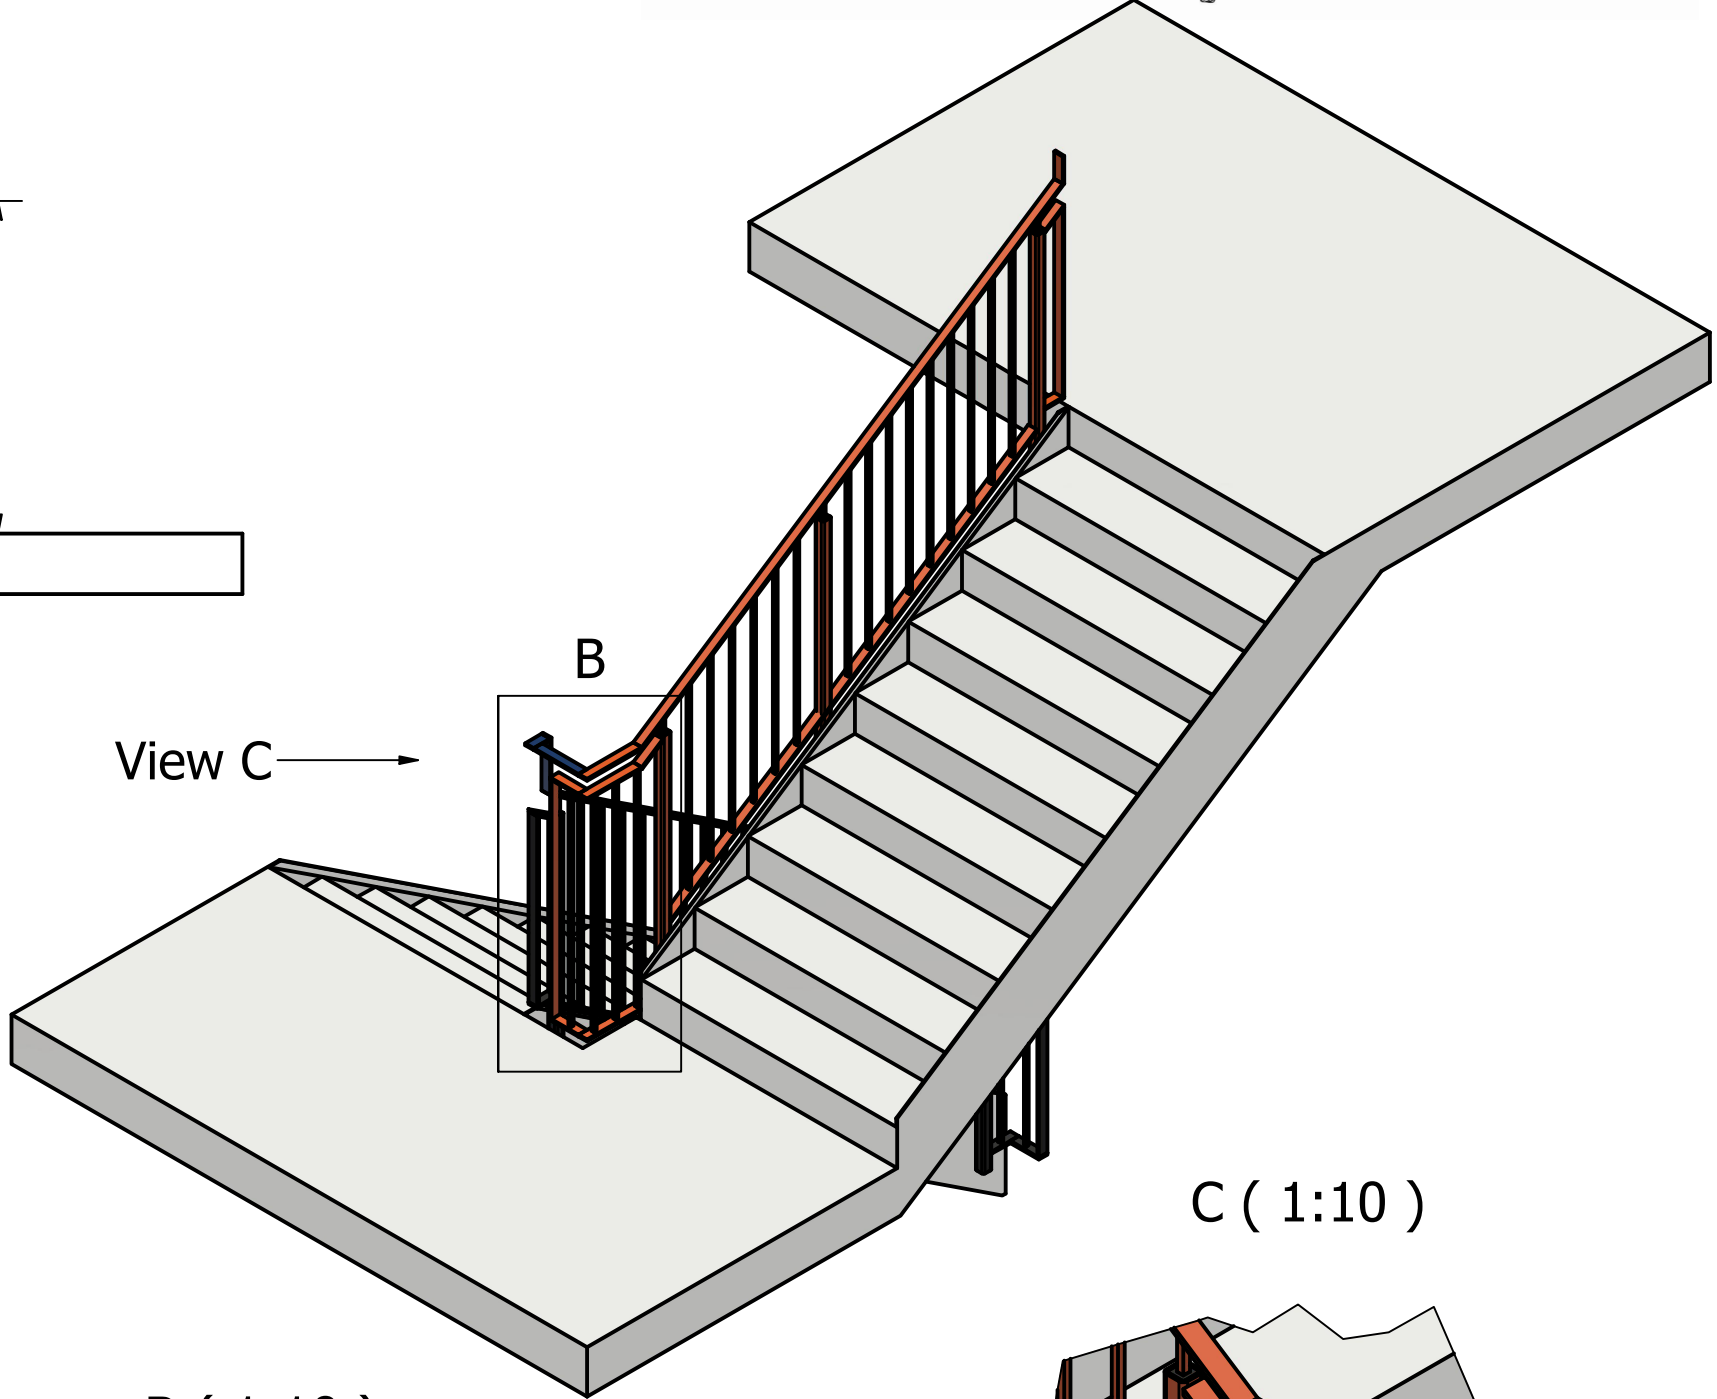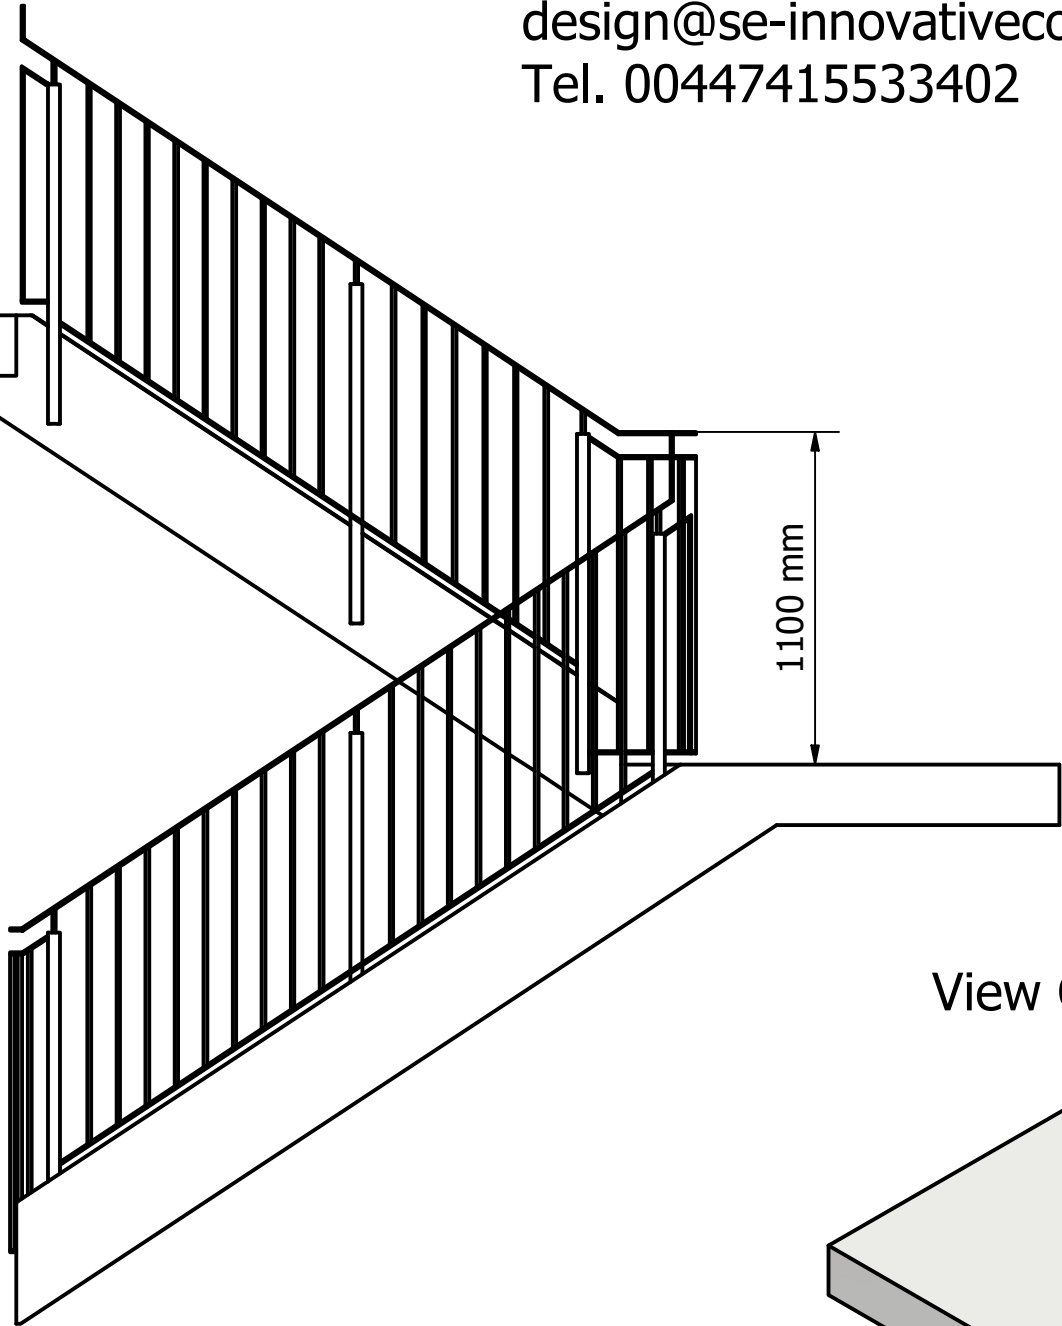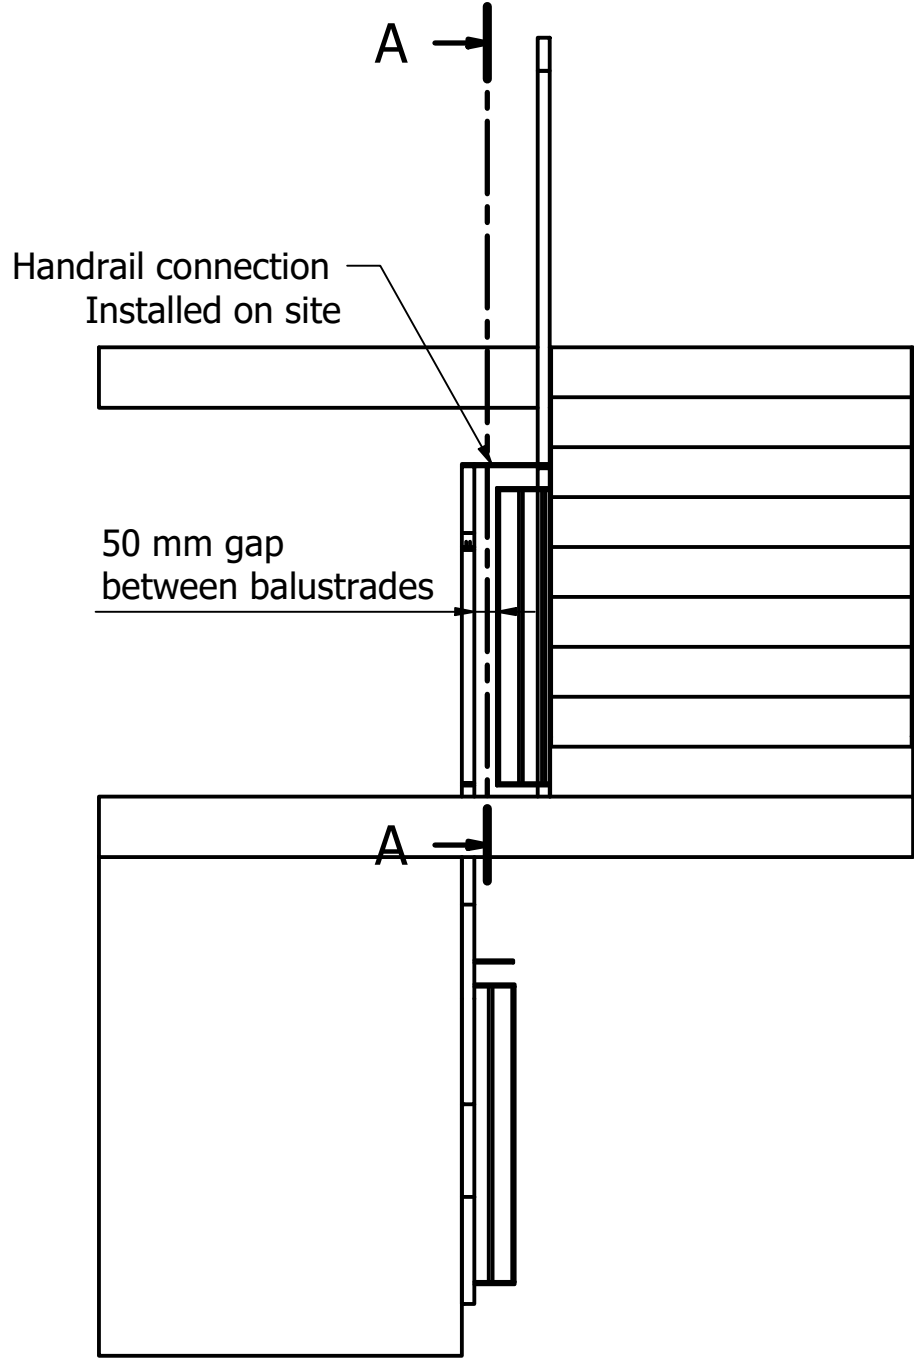

| | | | | | |
|---------------------------------|------------------------|-------------------------|----------------------------|------------------|----------------|
| Designed by Catalin I. | Checked by Ionut M. | Approved by Ionut M. | Date 1/3/2024 | Date 1/3/2024 | |
| S&E Innovative Construction SRL | | | Typical handrail & return | | |
| | | | Typical handrail type 4 CS | Edition 0 | Sheet 1 / 1 |