


Designed by Catalin I.	Checked by Ionut M.	Approved by Ionut M.	Date 1/4/2024	Date 1/4/2024	
S&E Innovative Construction SRL			Typical handrail & return		
			Typical handrail type 1 OC	Edition 0	Sheet 1 / 4

S&E Innovative Construction SRL
office@se-innovativeconstruction.com
design@se-innovativeconstruction.com
Tel. 00447415533402


Primestairs
Metal formwork for stairs
The safe way!

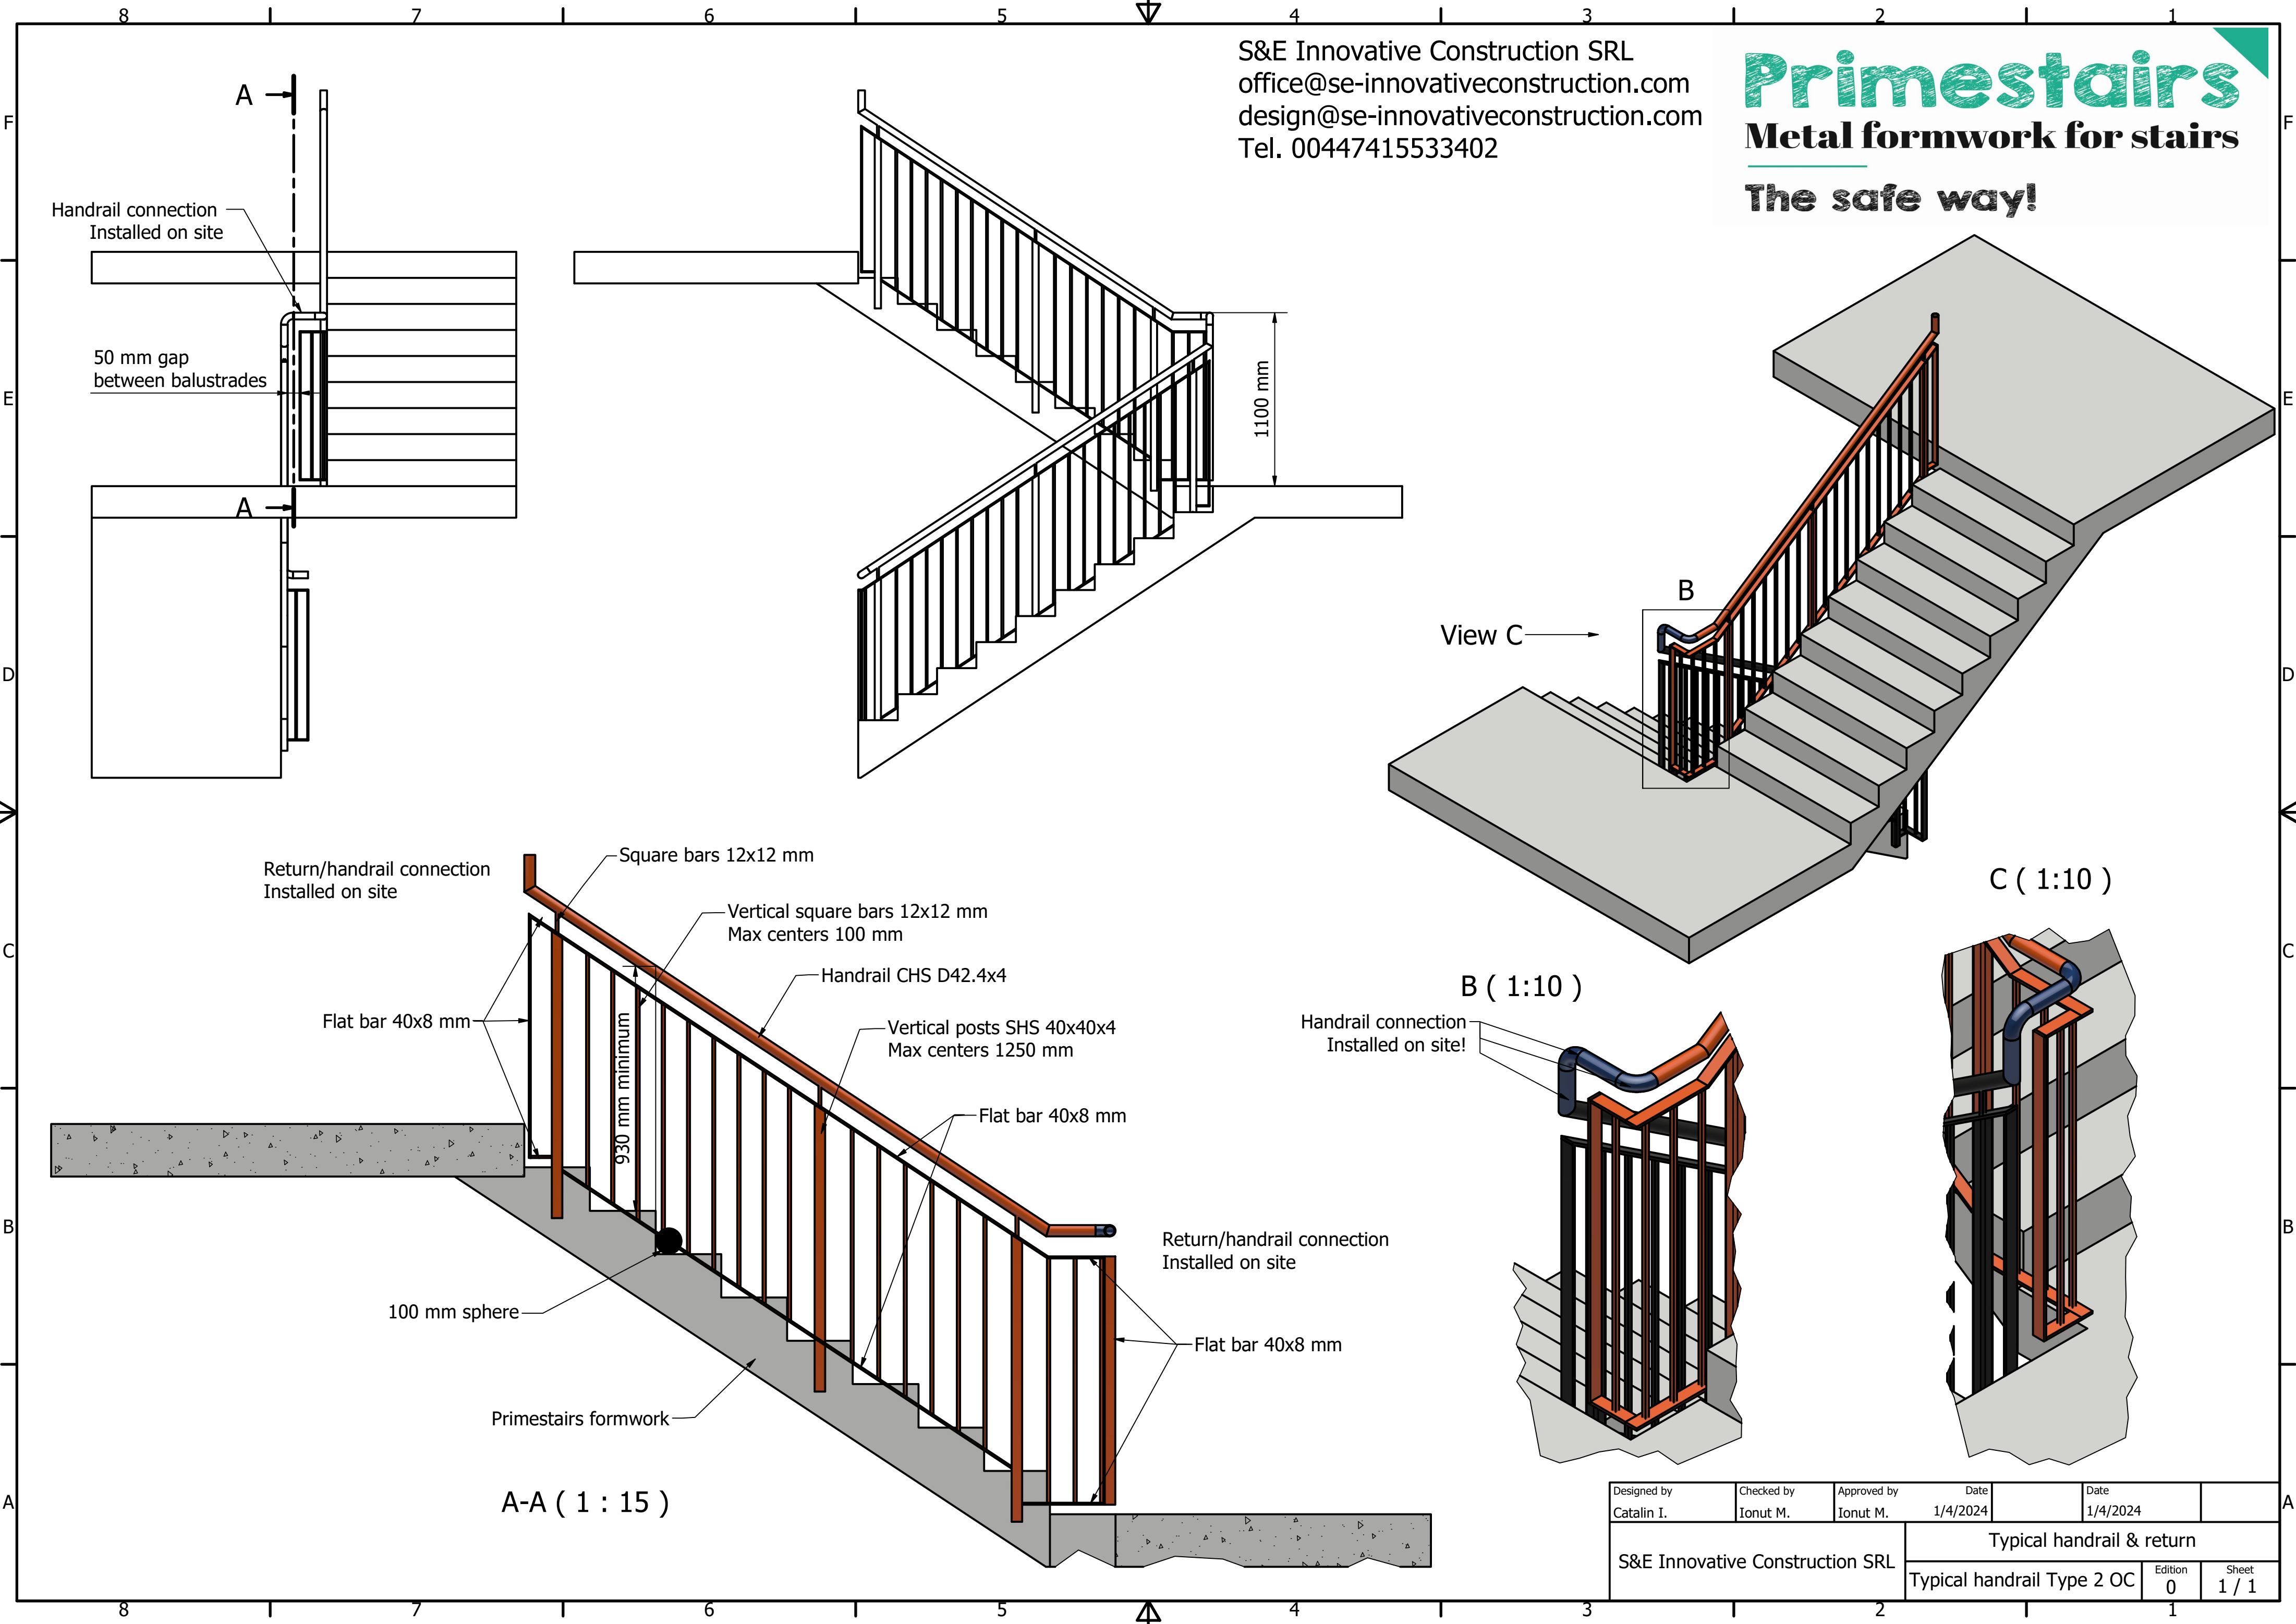

Designed by Catalin I.	Checked by Ionut M.	Approved by Ionut M.	Date 1/4/2024	Date 1/4/2024	
S&E Innovative Construction SRL			Typical handrail & return		
			Typical handrail Type 2 OC	Edition 0	Sheet 1 / 1

S&E Innovative Construction SRL
office@se-innovativeconstruction.com
design@se-innovativeconstruction.com
Tel. 00447415533402






Primestairs
Metal formwork for stairs
The safe way!

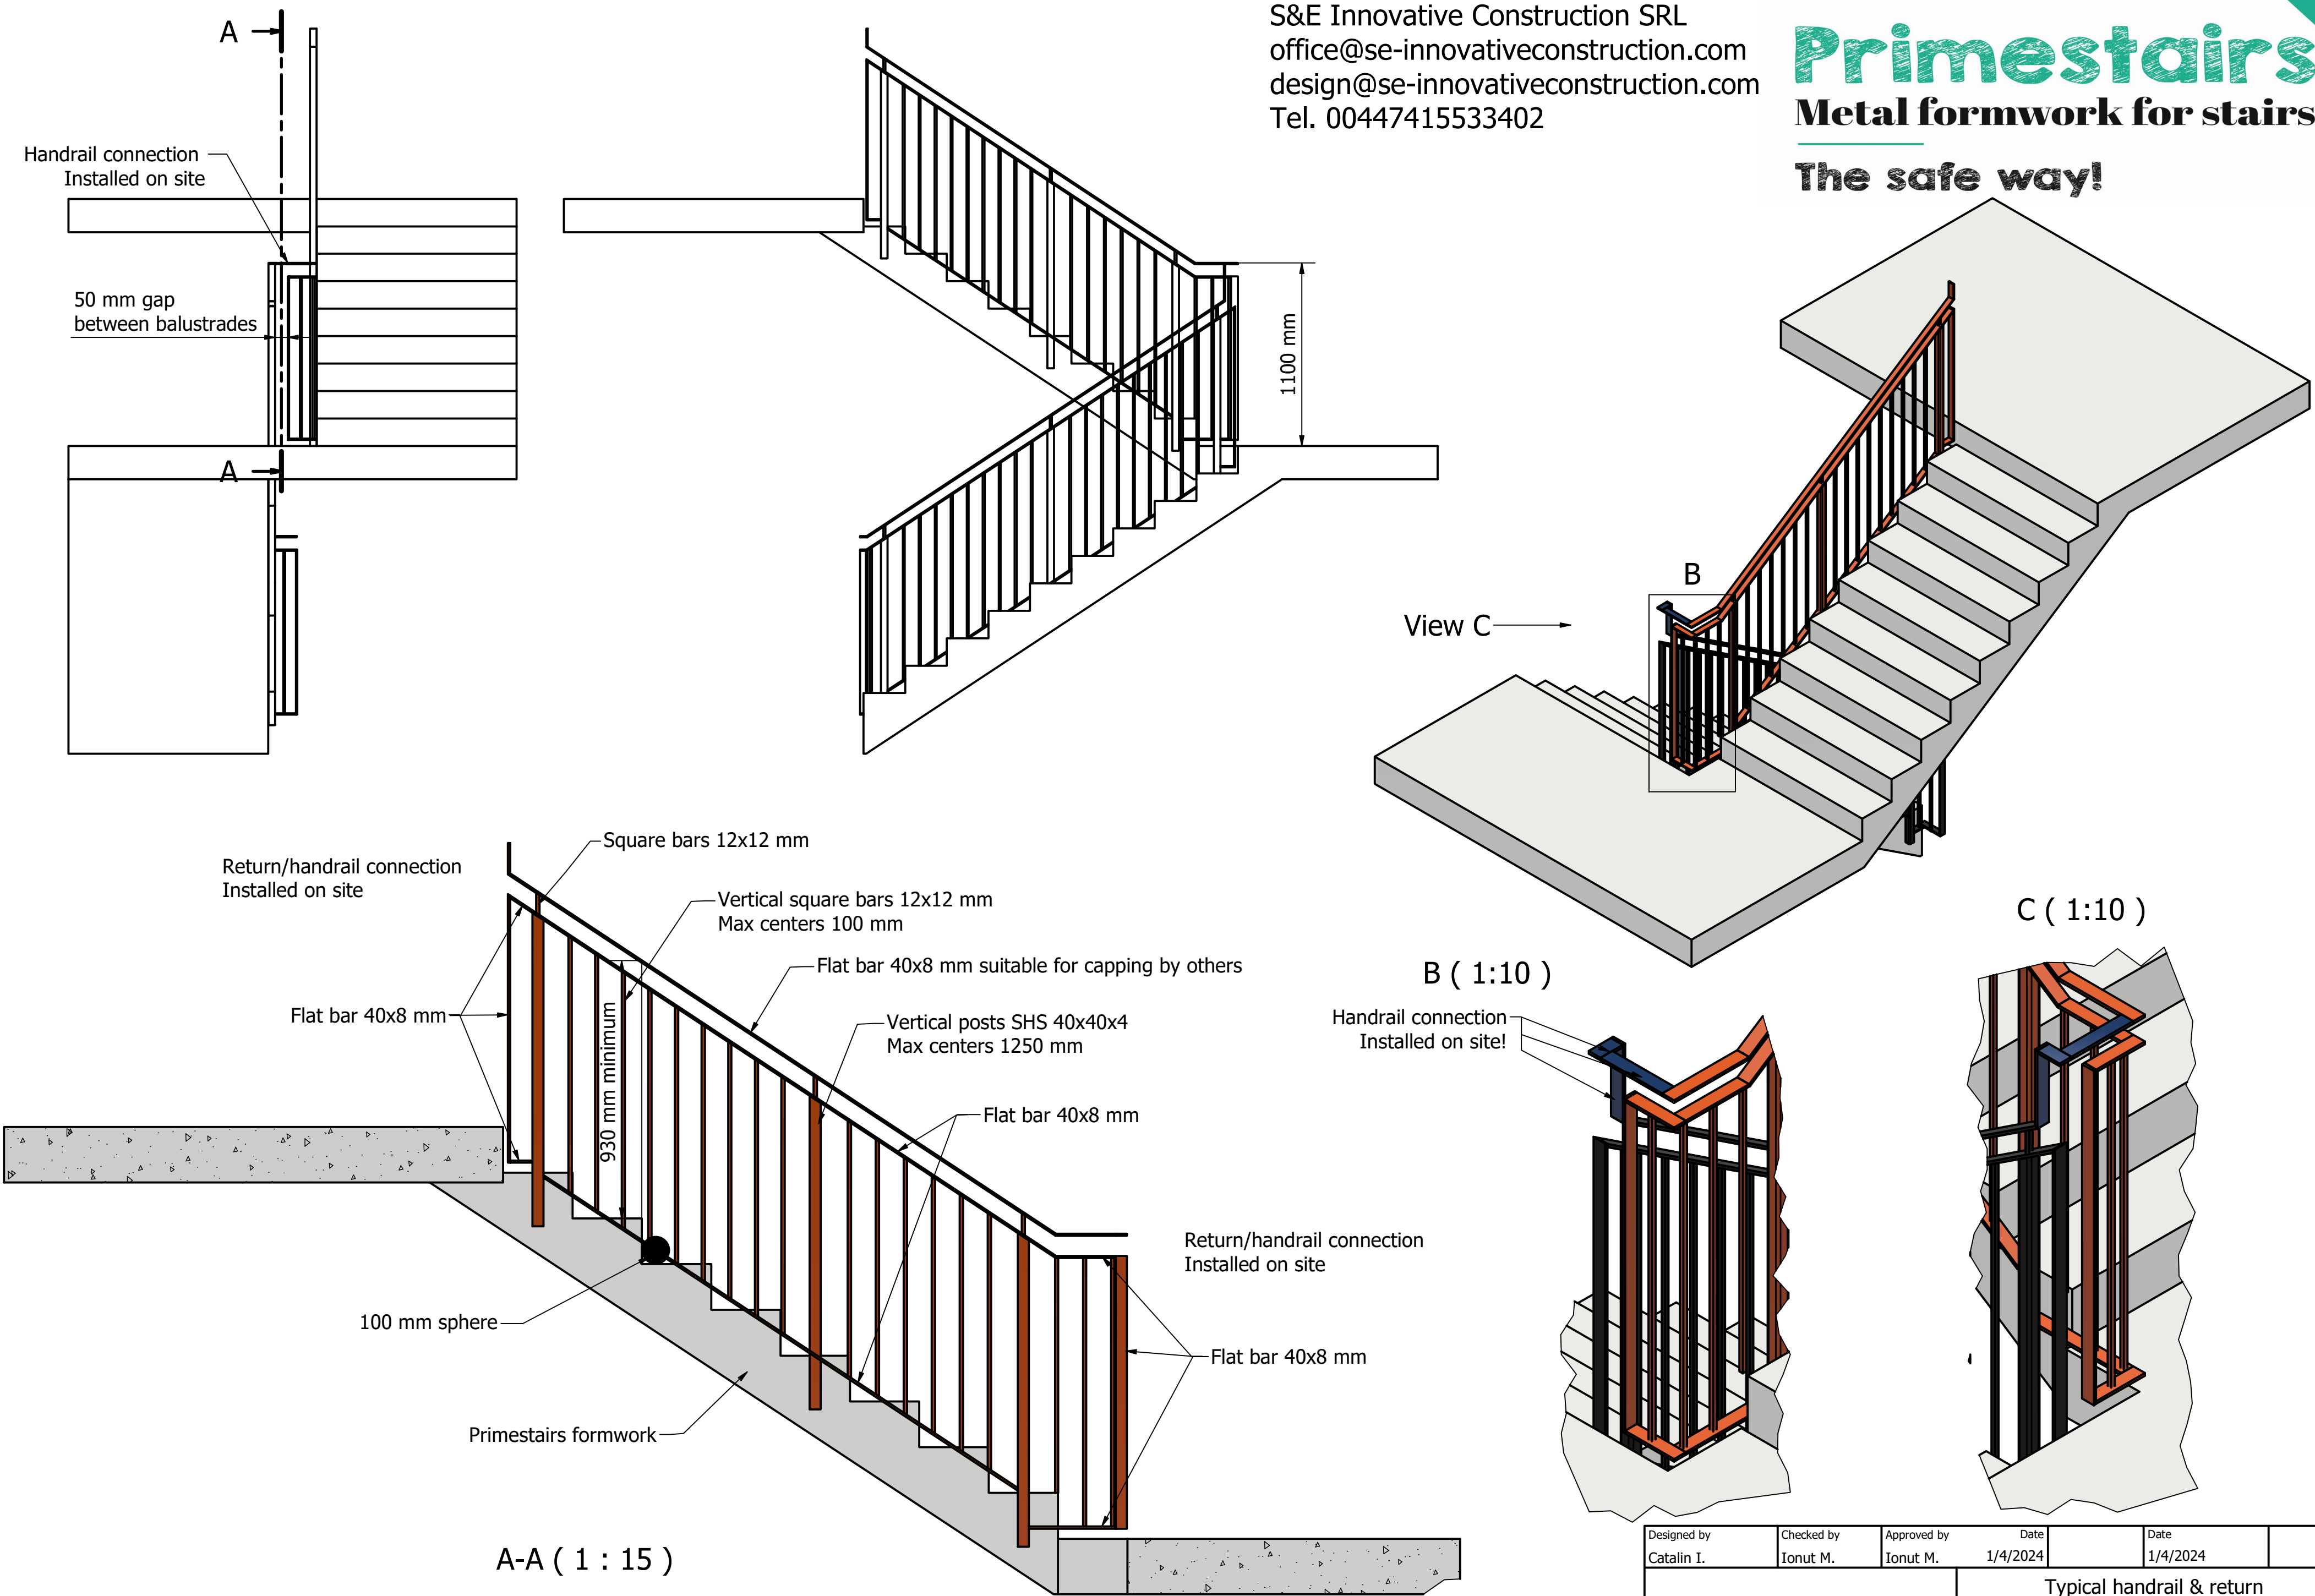

Designed by Catalin I.	Checked by Ionut M.	Approved by Ionut M.	Date 1/4/2024	Date 1/4/2024	
S&E Innovative Construction SRL			Typical handrail & return		
			Typical handrail Type 3 OC	Edition 0	Sheet 1 / 1

S&E Innovative Construction SRL
office@se-innovativeconstruction.com
design@se-innovativeconstruction.com
Tel. 00447415533402

Primestairs
Metal formwork for stairs
The safe way!

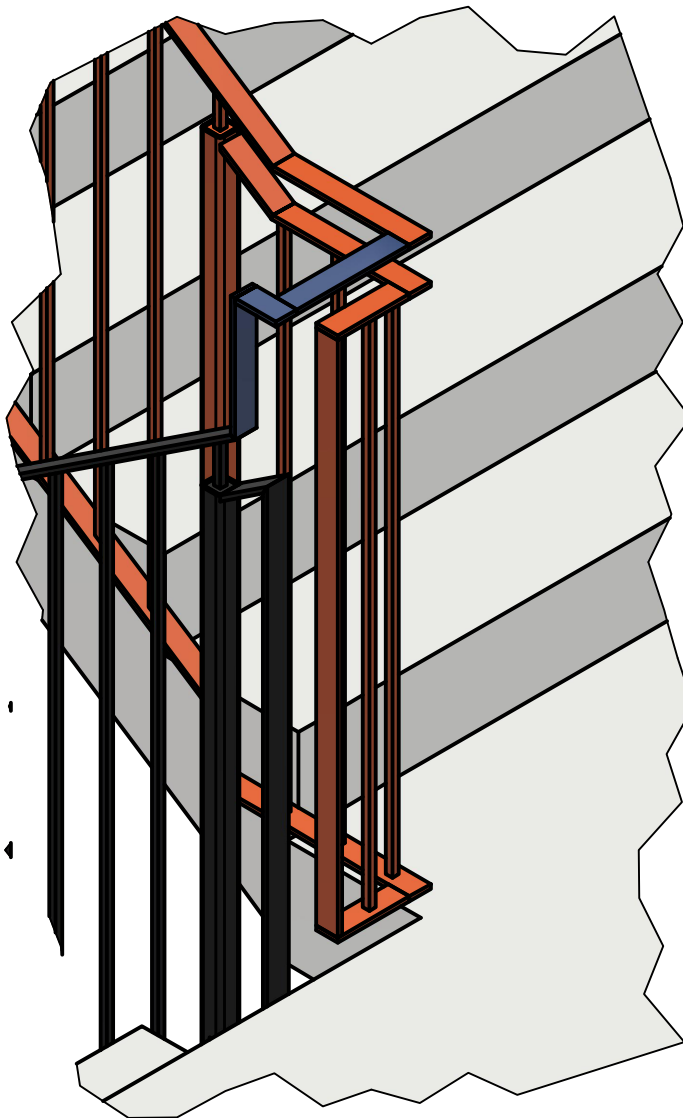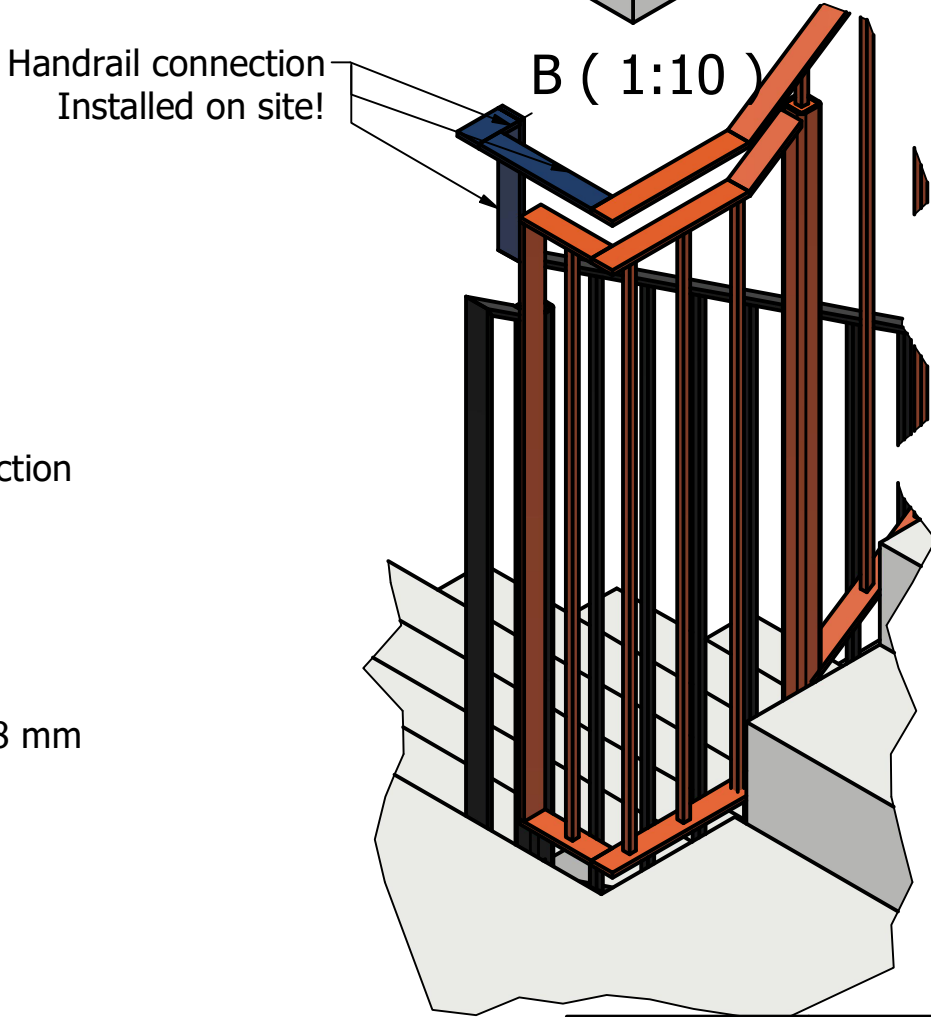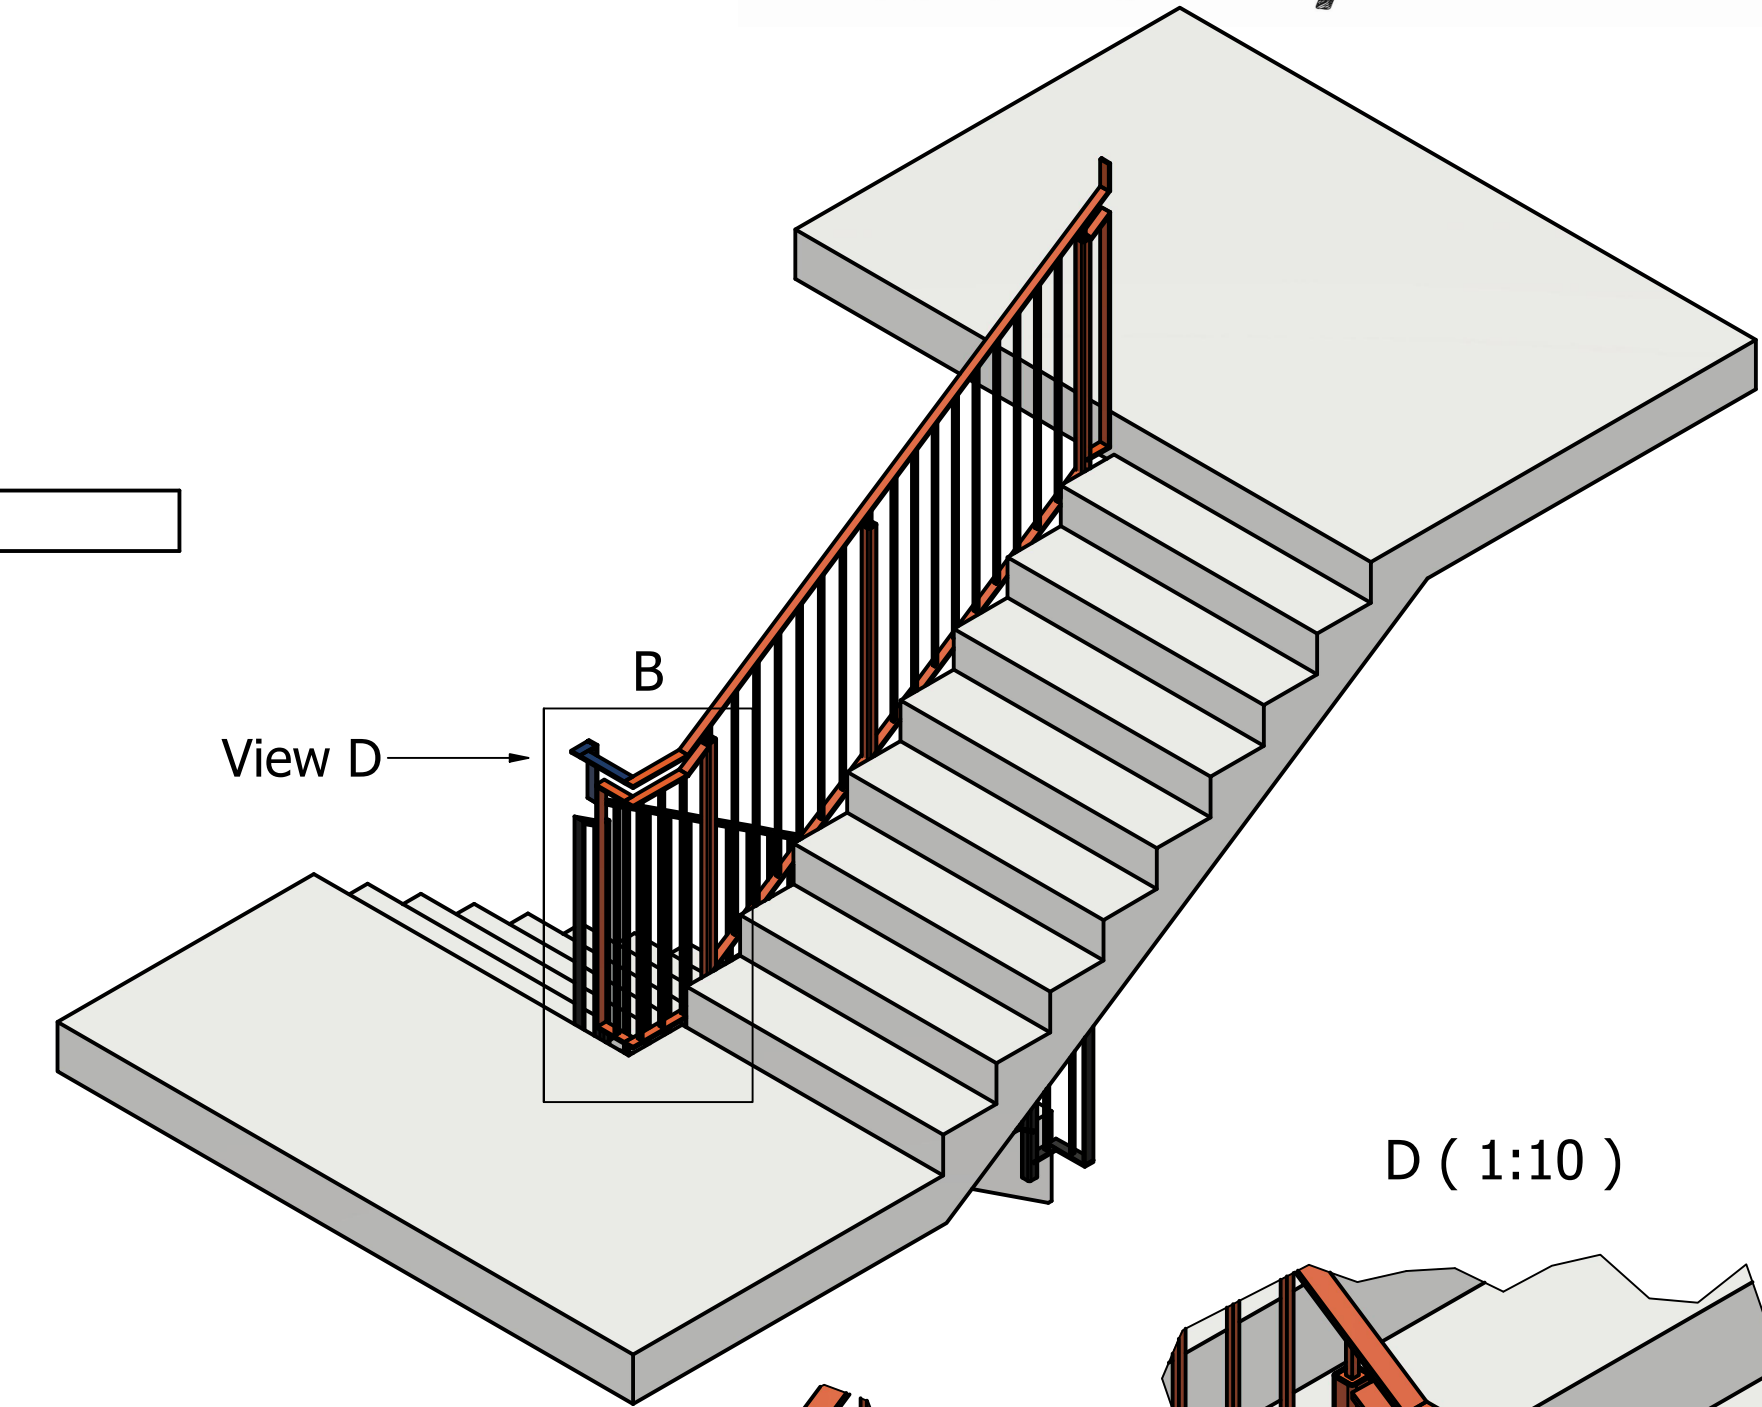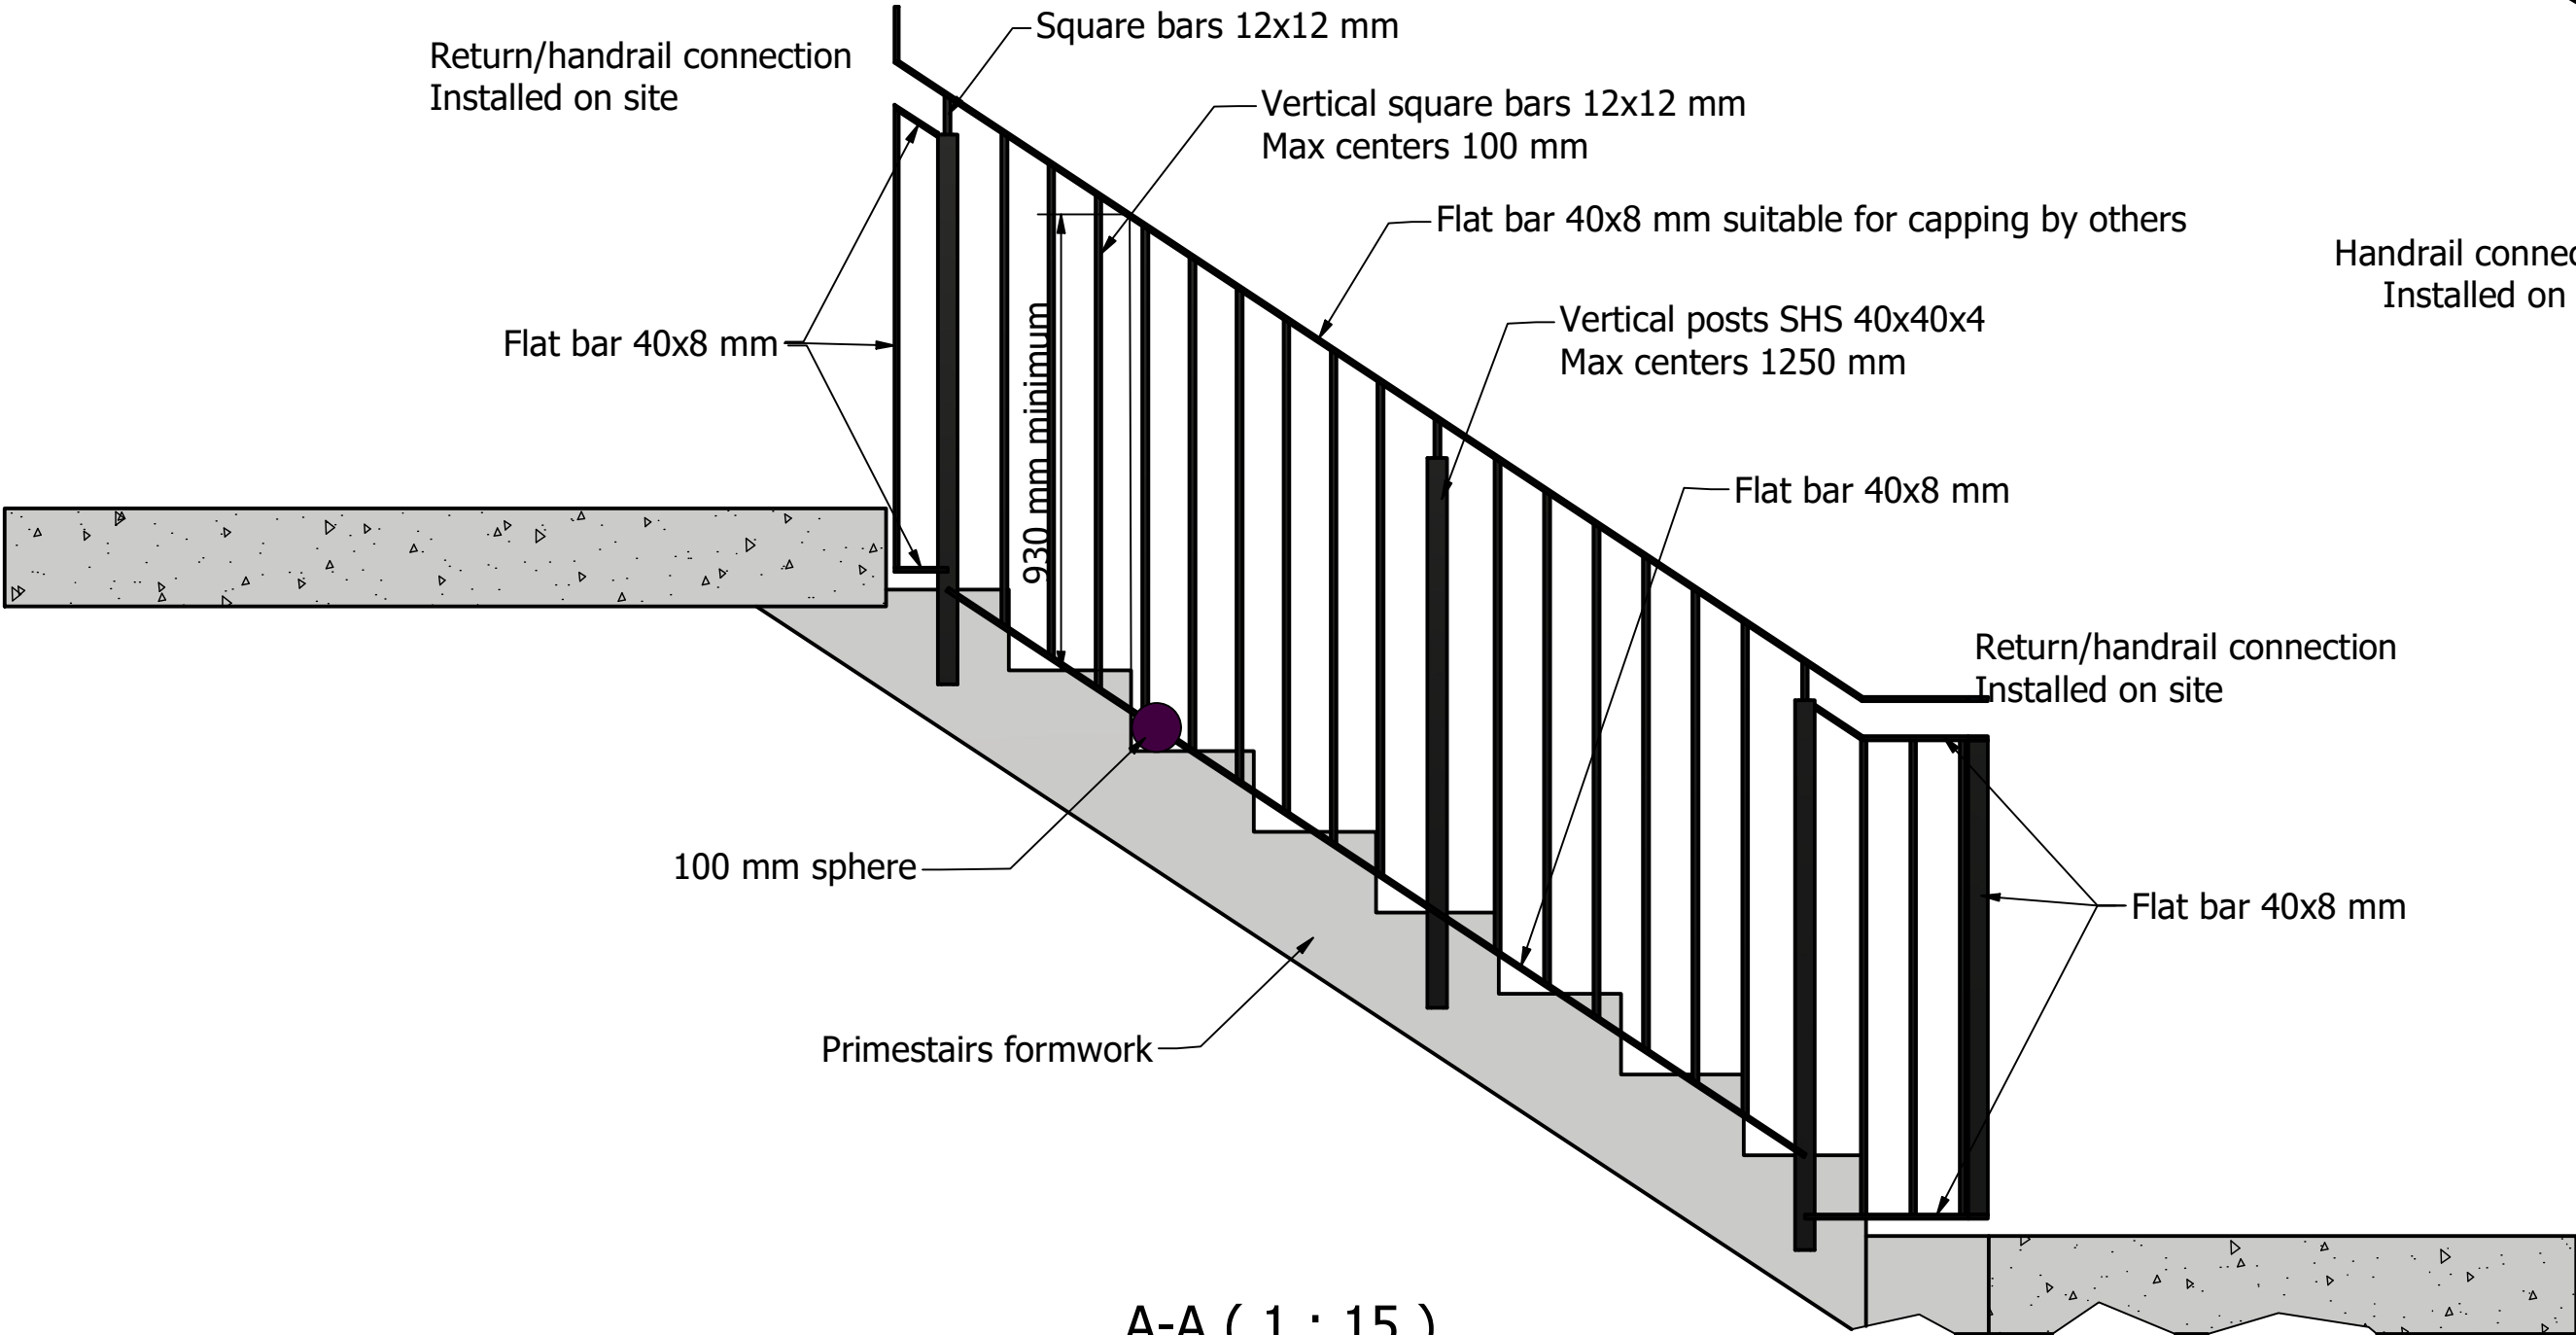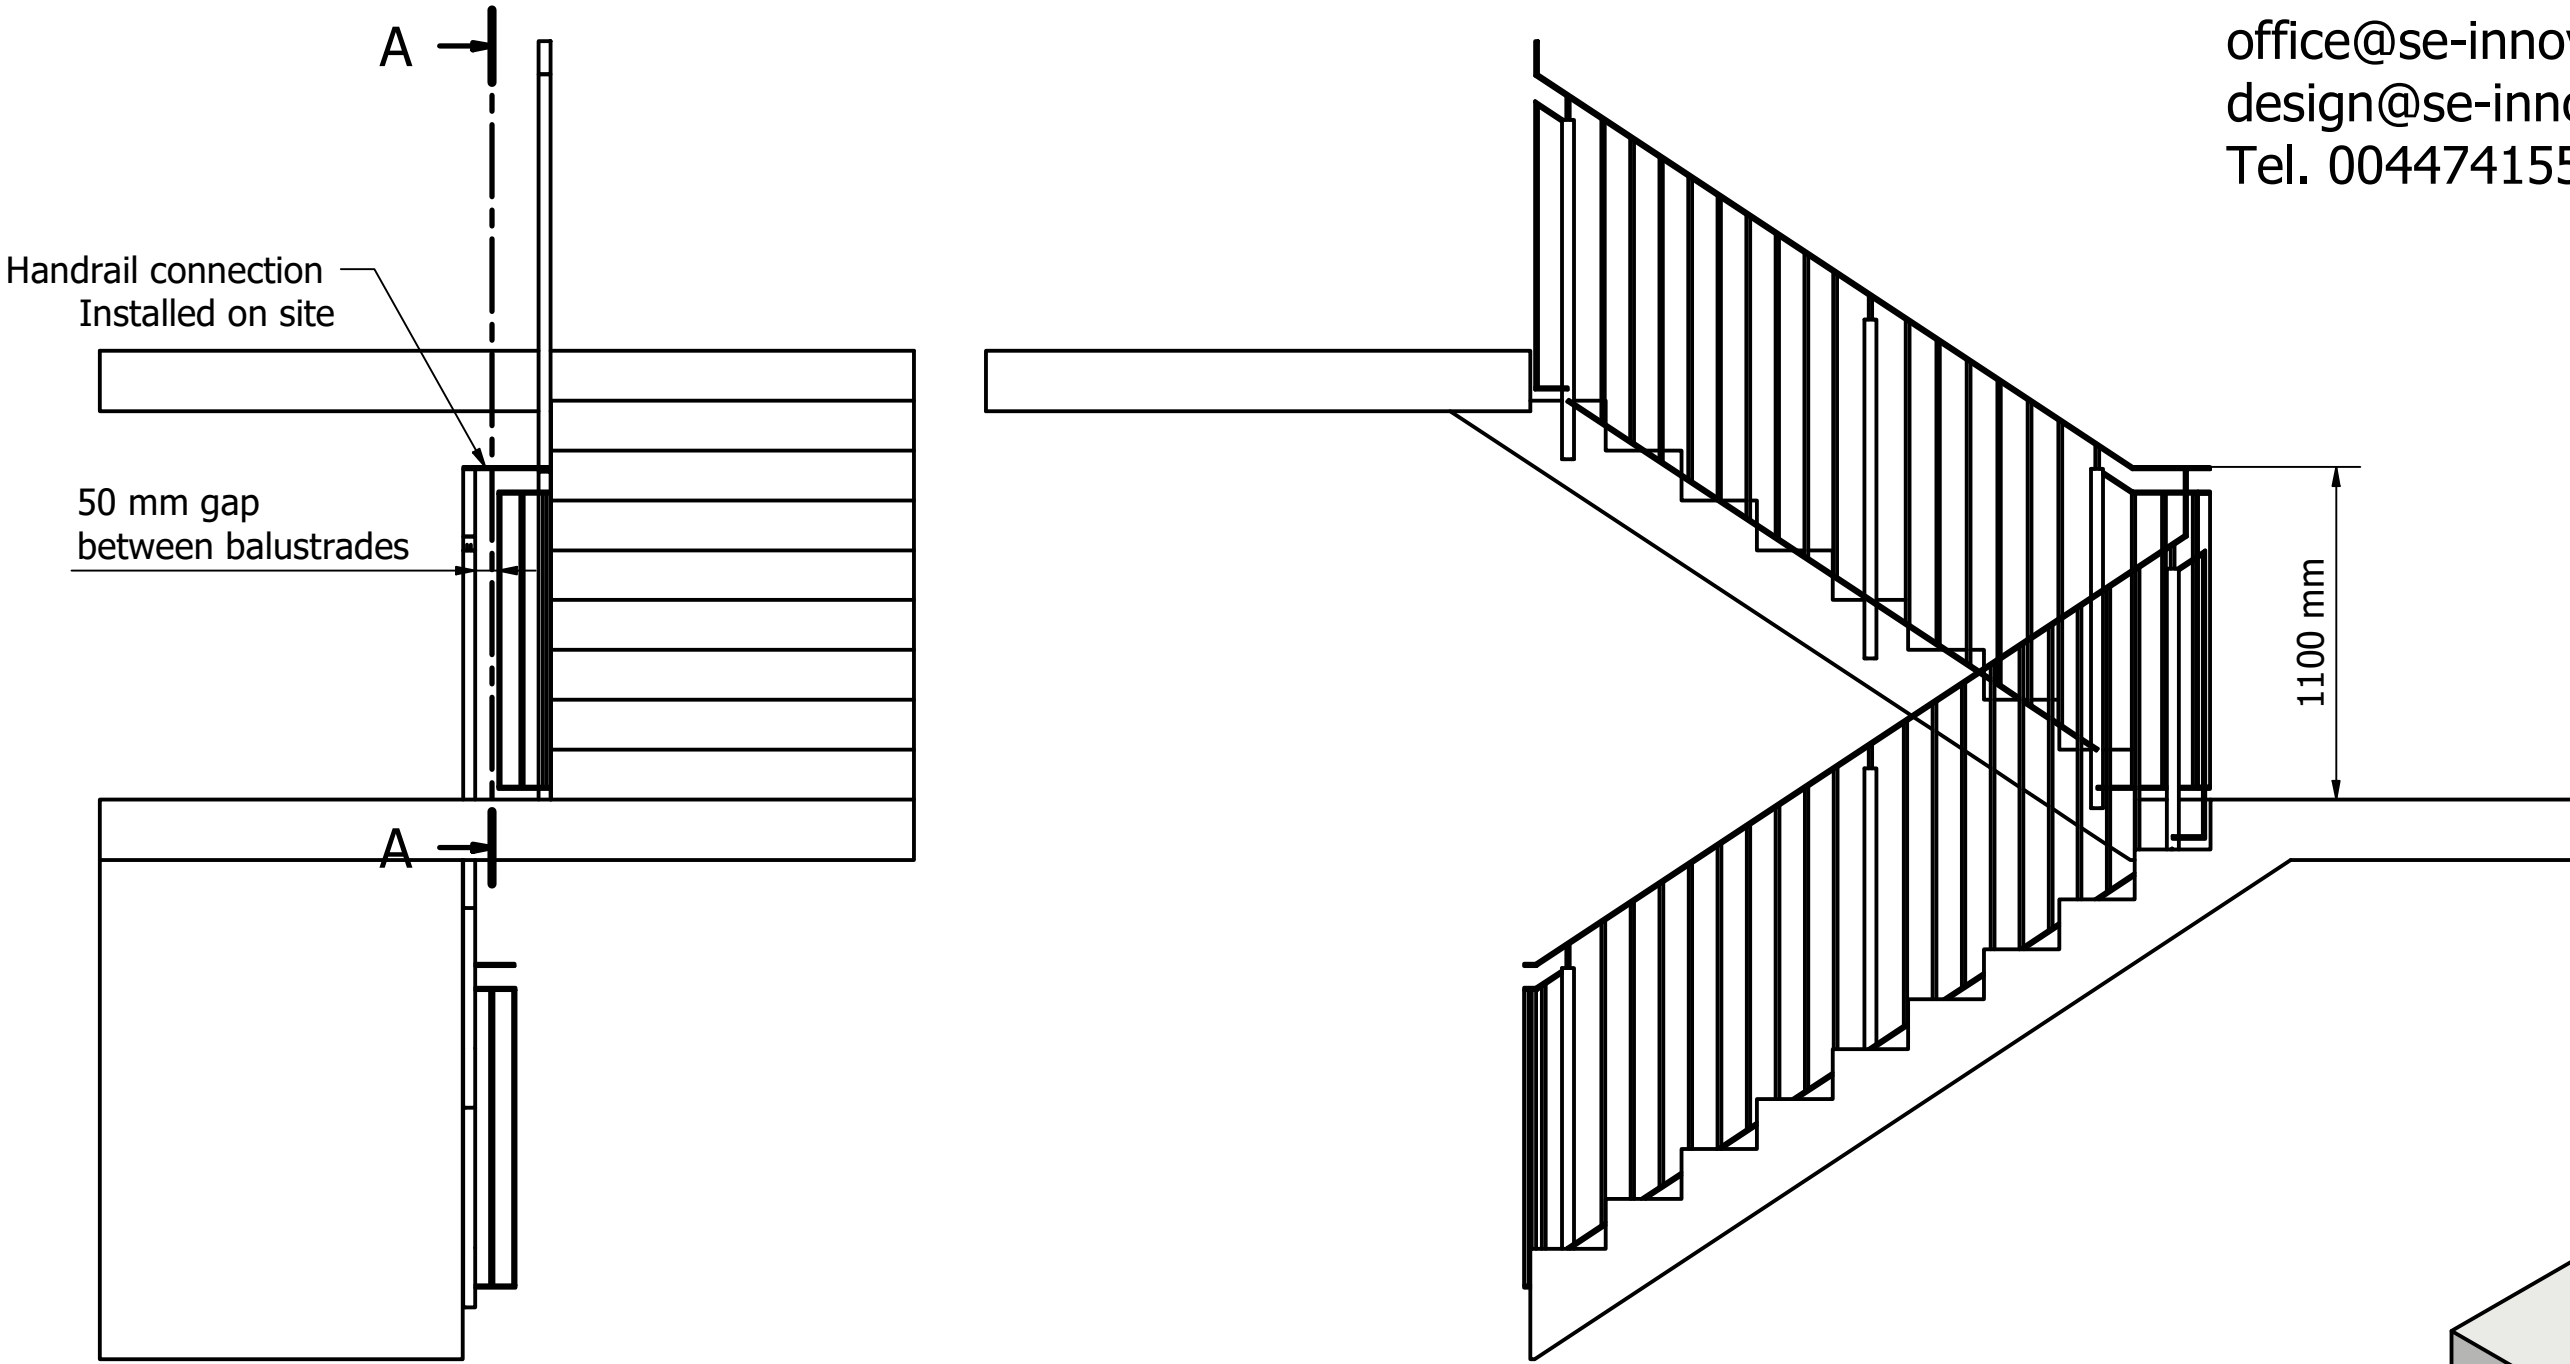

Designed by Catalin I.	Checked by Ionut M.	Approved by Ionut M.	Date 12/21/2023	Date 12/21/2023	
S&E Innovative Construction SRL			Typical handrail & return		
			Typical handrail Type 4 OC	Edition 0	Sheet 1 / 1